


SECOND FLOOR PLAN

SCALE: 1/4" = 1'-0"

FLOOR PLAN BEFORE ADDITION

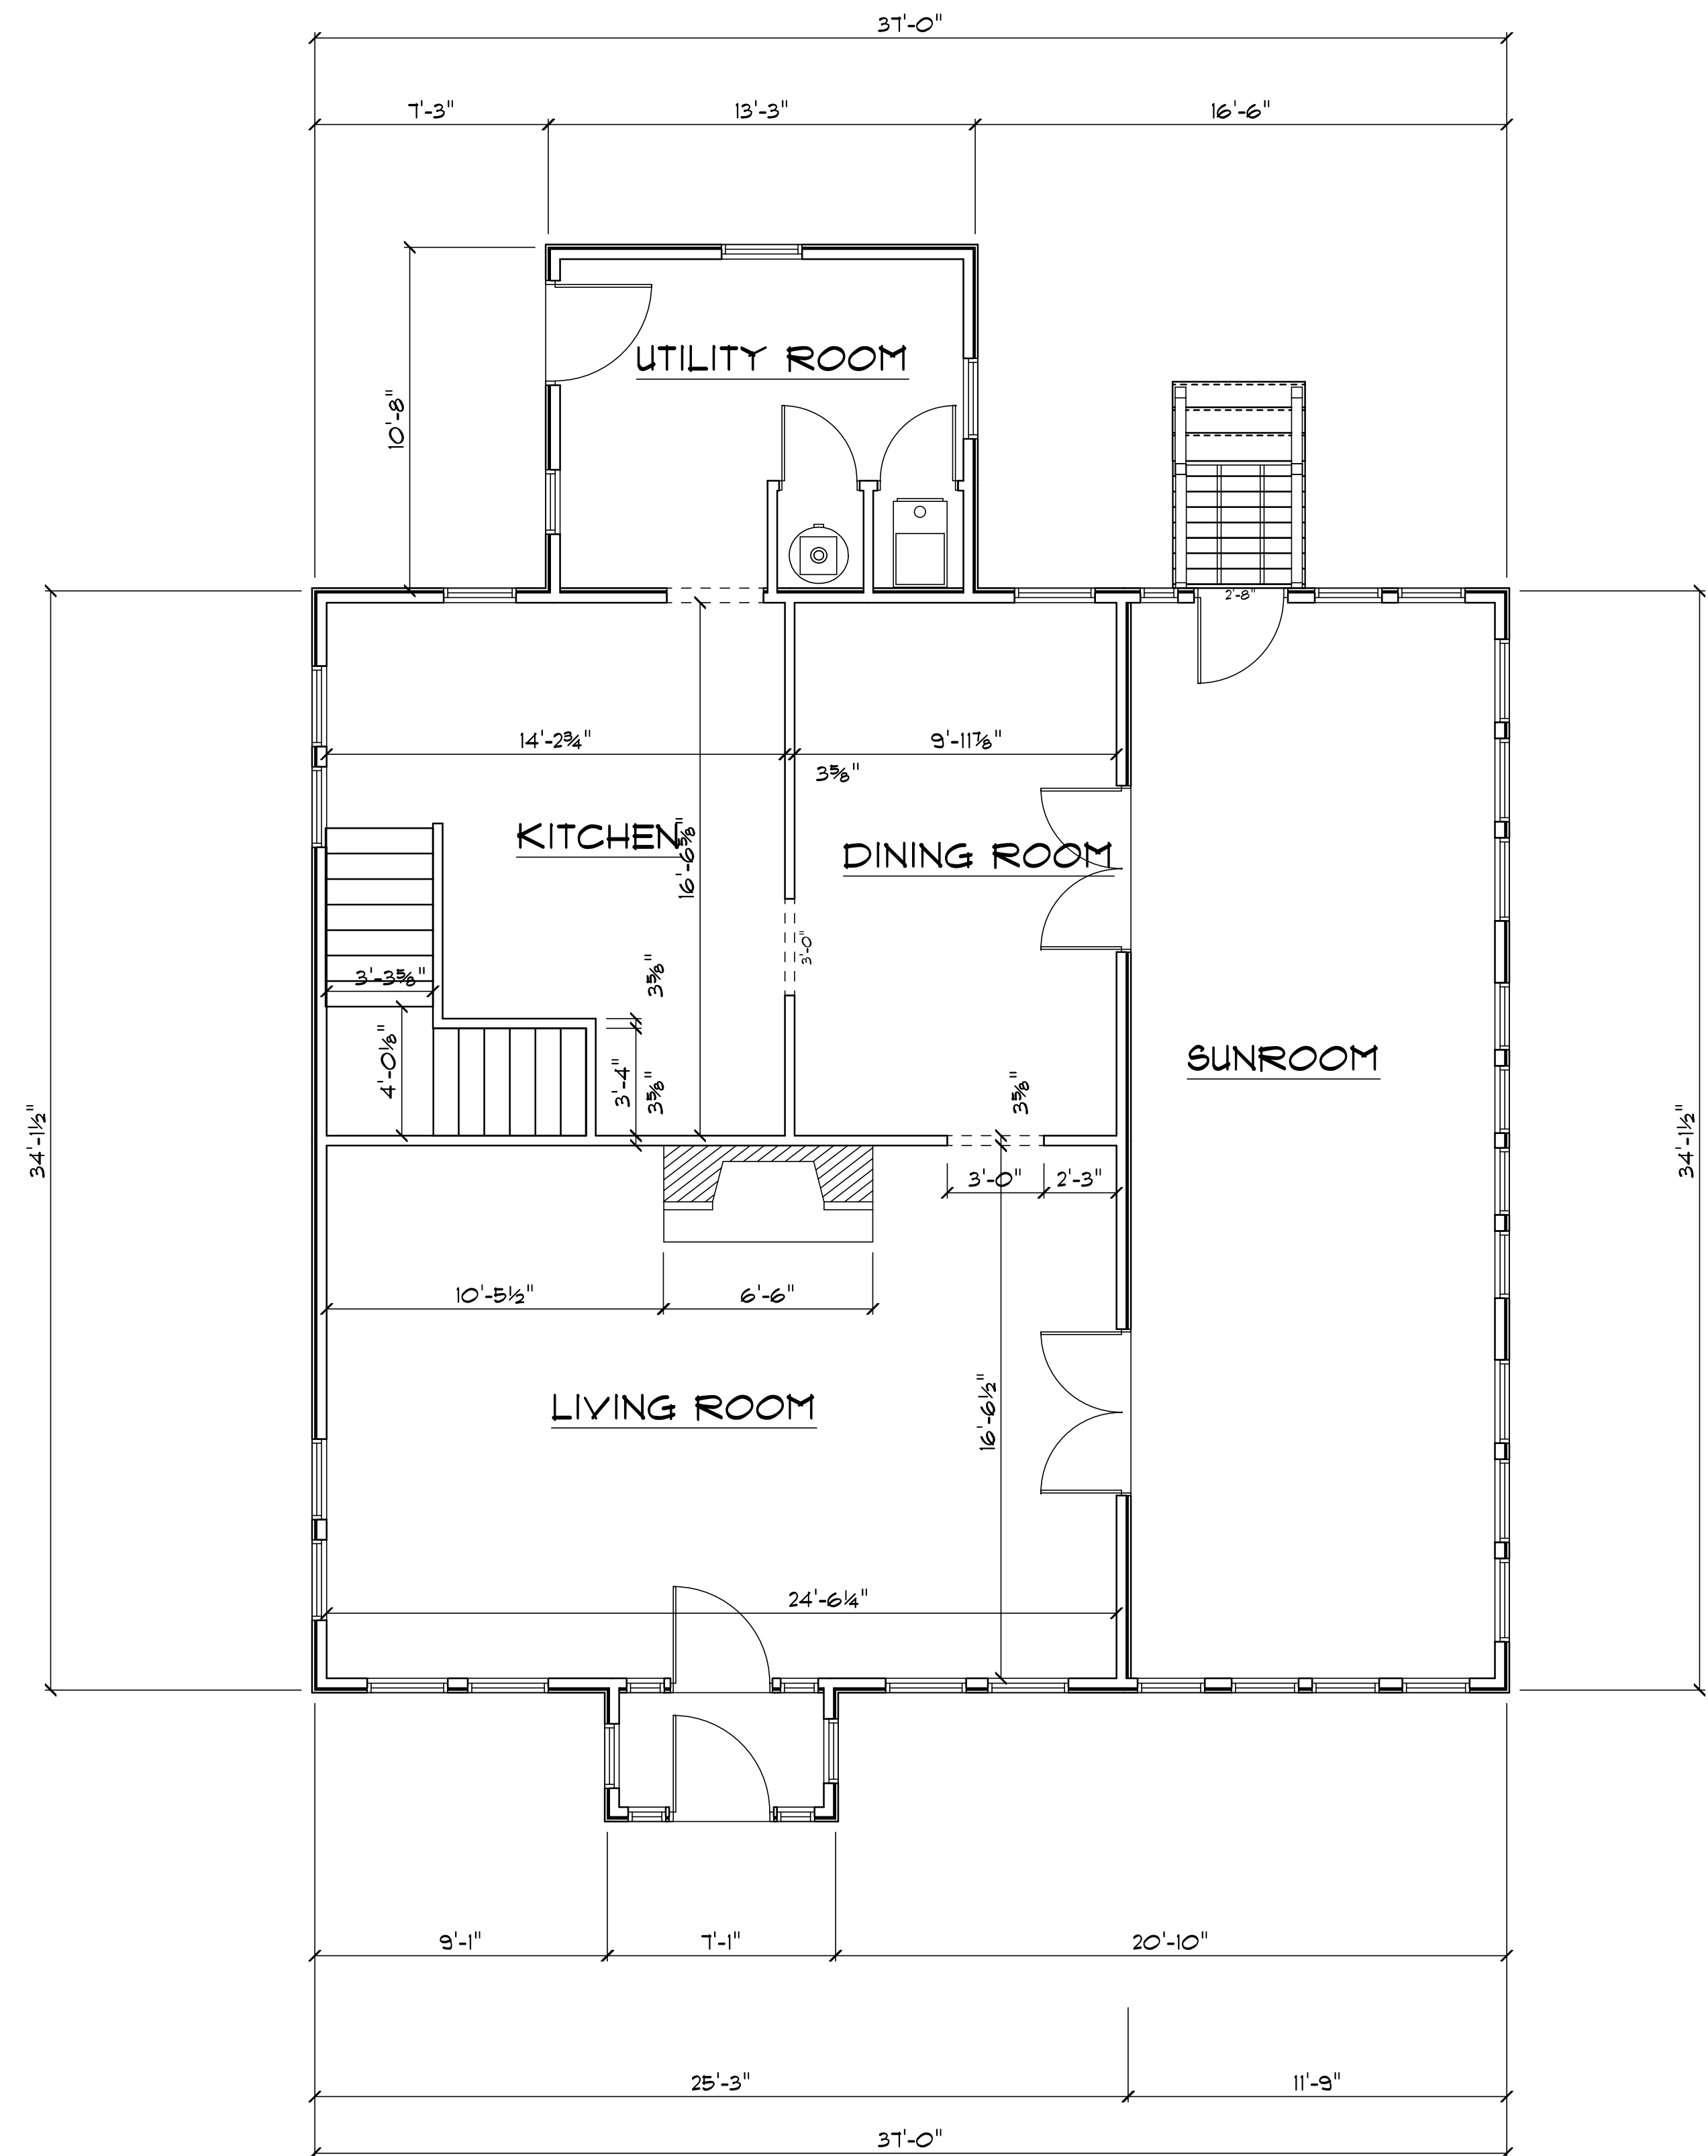

MAIN FLOOR PLAN

SCALE: 1/4" = 1'-0"


FLOOR PLAN BEFORE ADDITION

DATE: 9-1-09
PRELIM:
DRAWING#

SCALE
DRAWN BY
APPROVED



LAKEFRONT HOME ADDITION

TIMOTHY FRANK DICK INC.
1327 LITTLE MOUNTAIN RD. 440-266-1600
MENTOR, OH. 44060

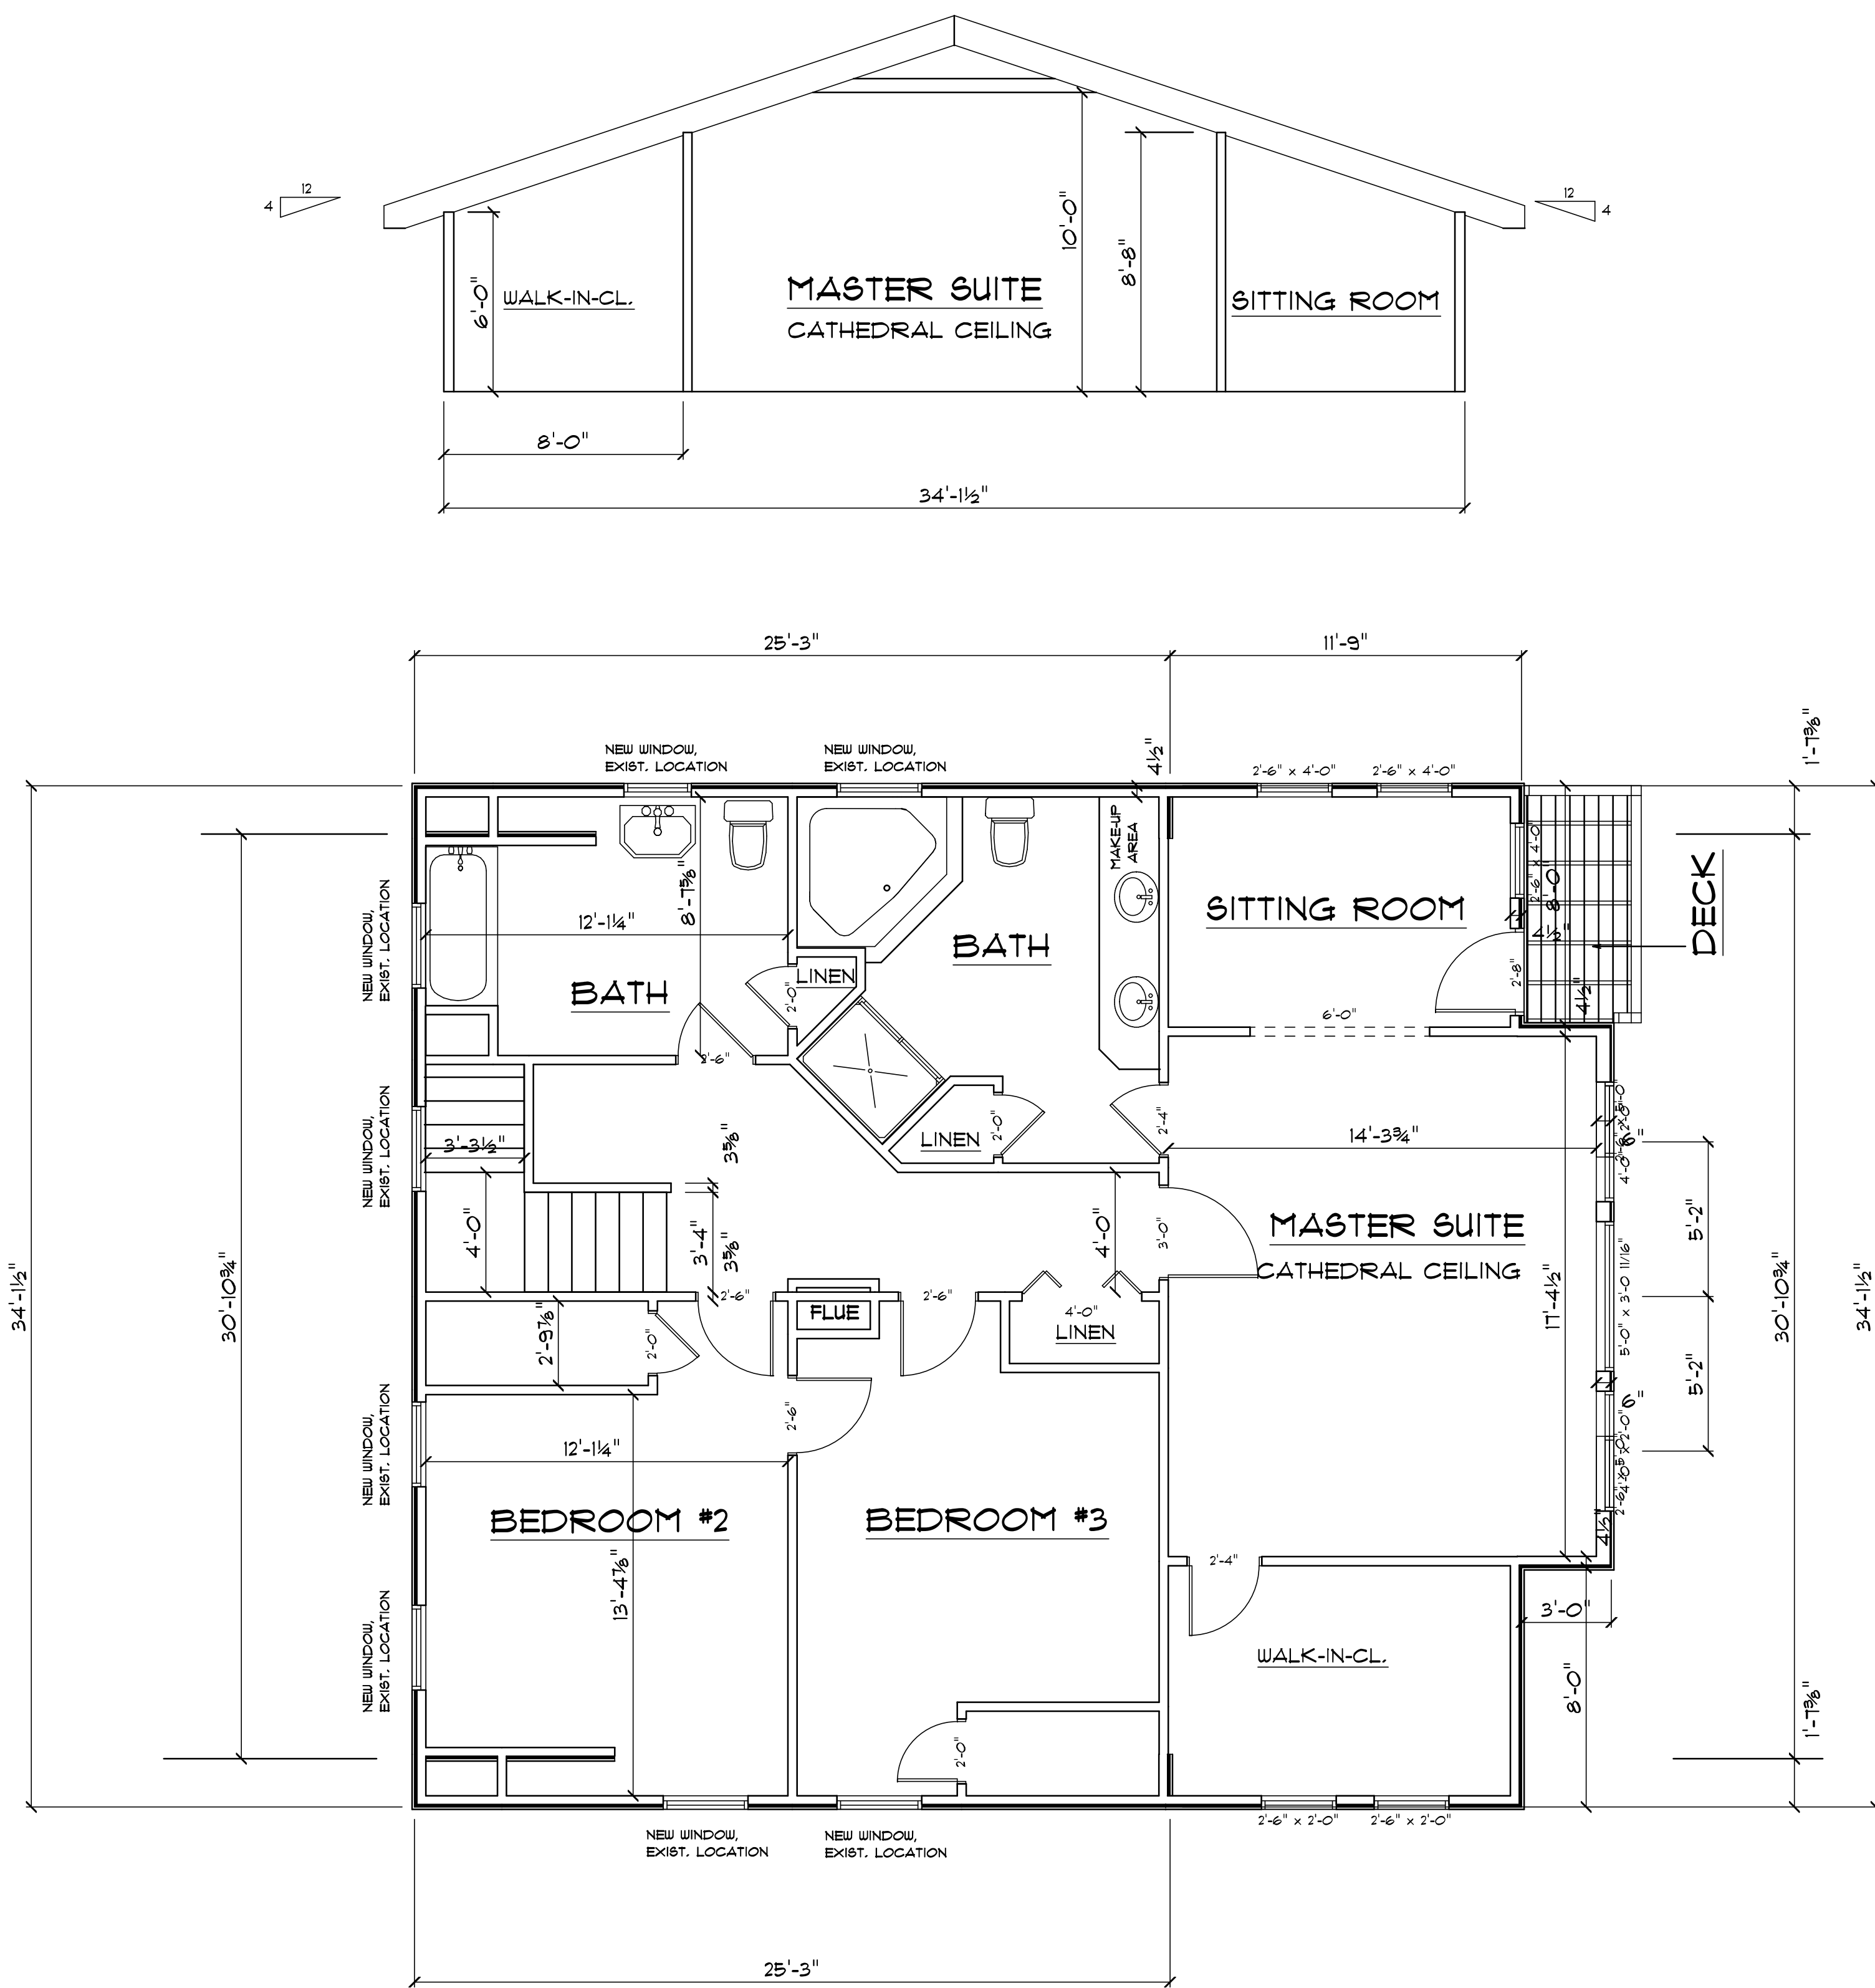

SECOND FLOOR PLAN
SCALE: 1/4" = 1'-0"

PRELIMINARY FLOOR PLAN

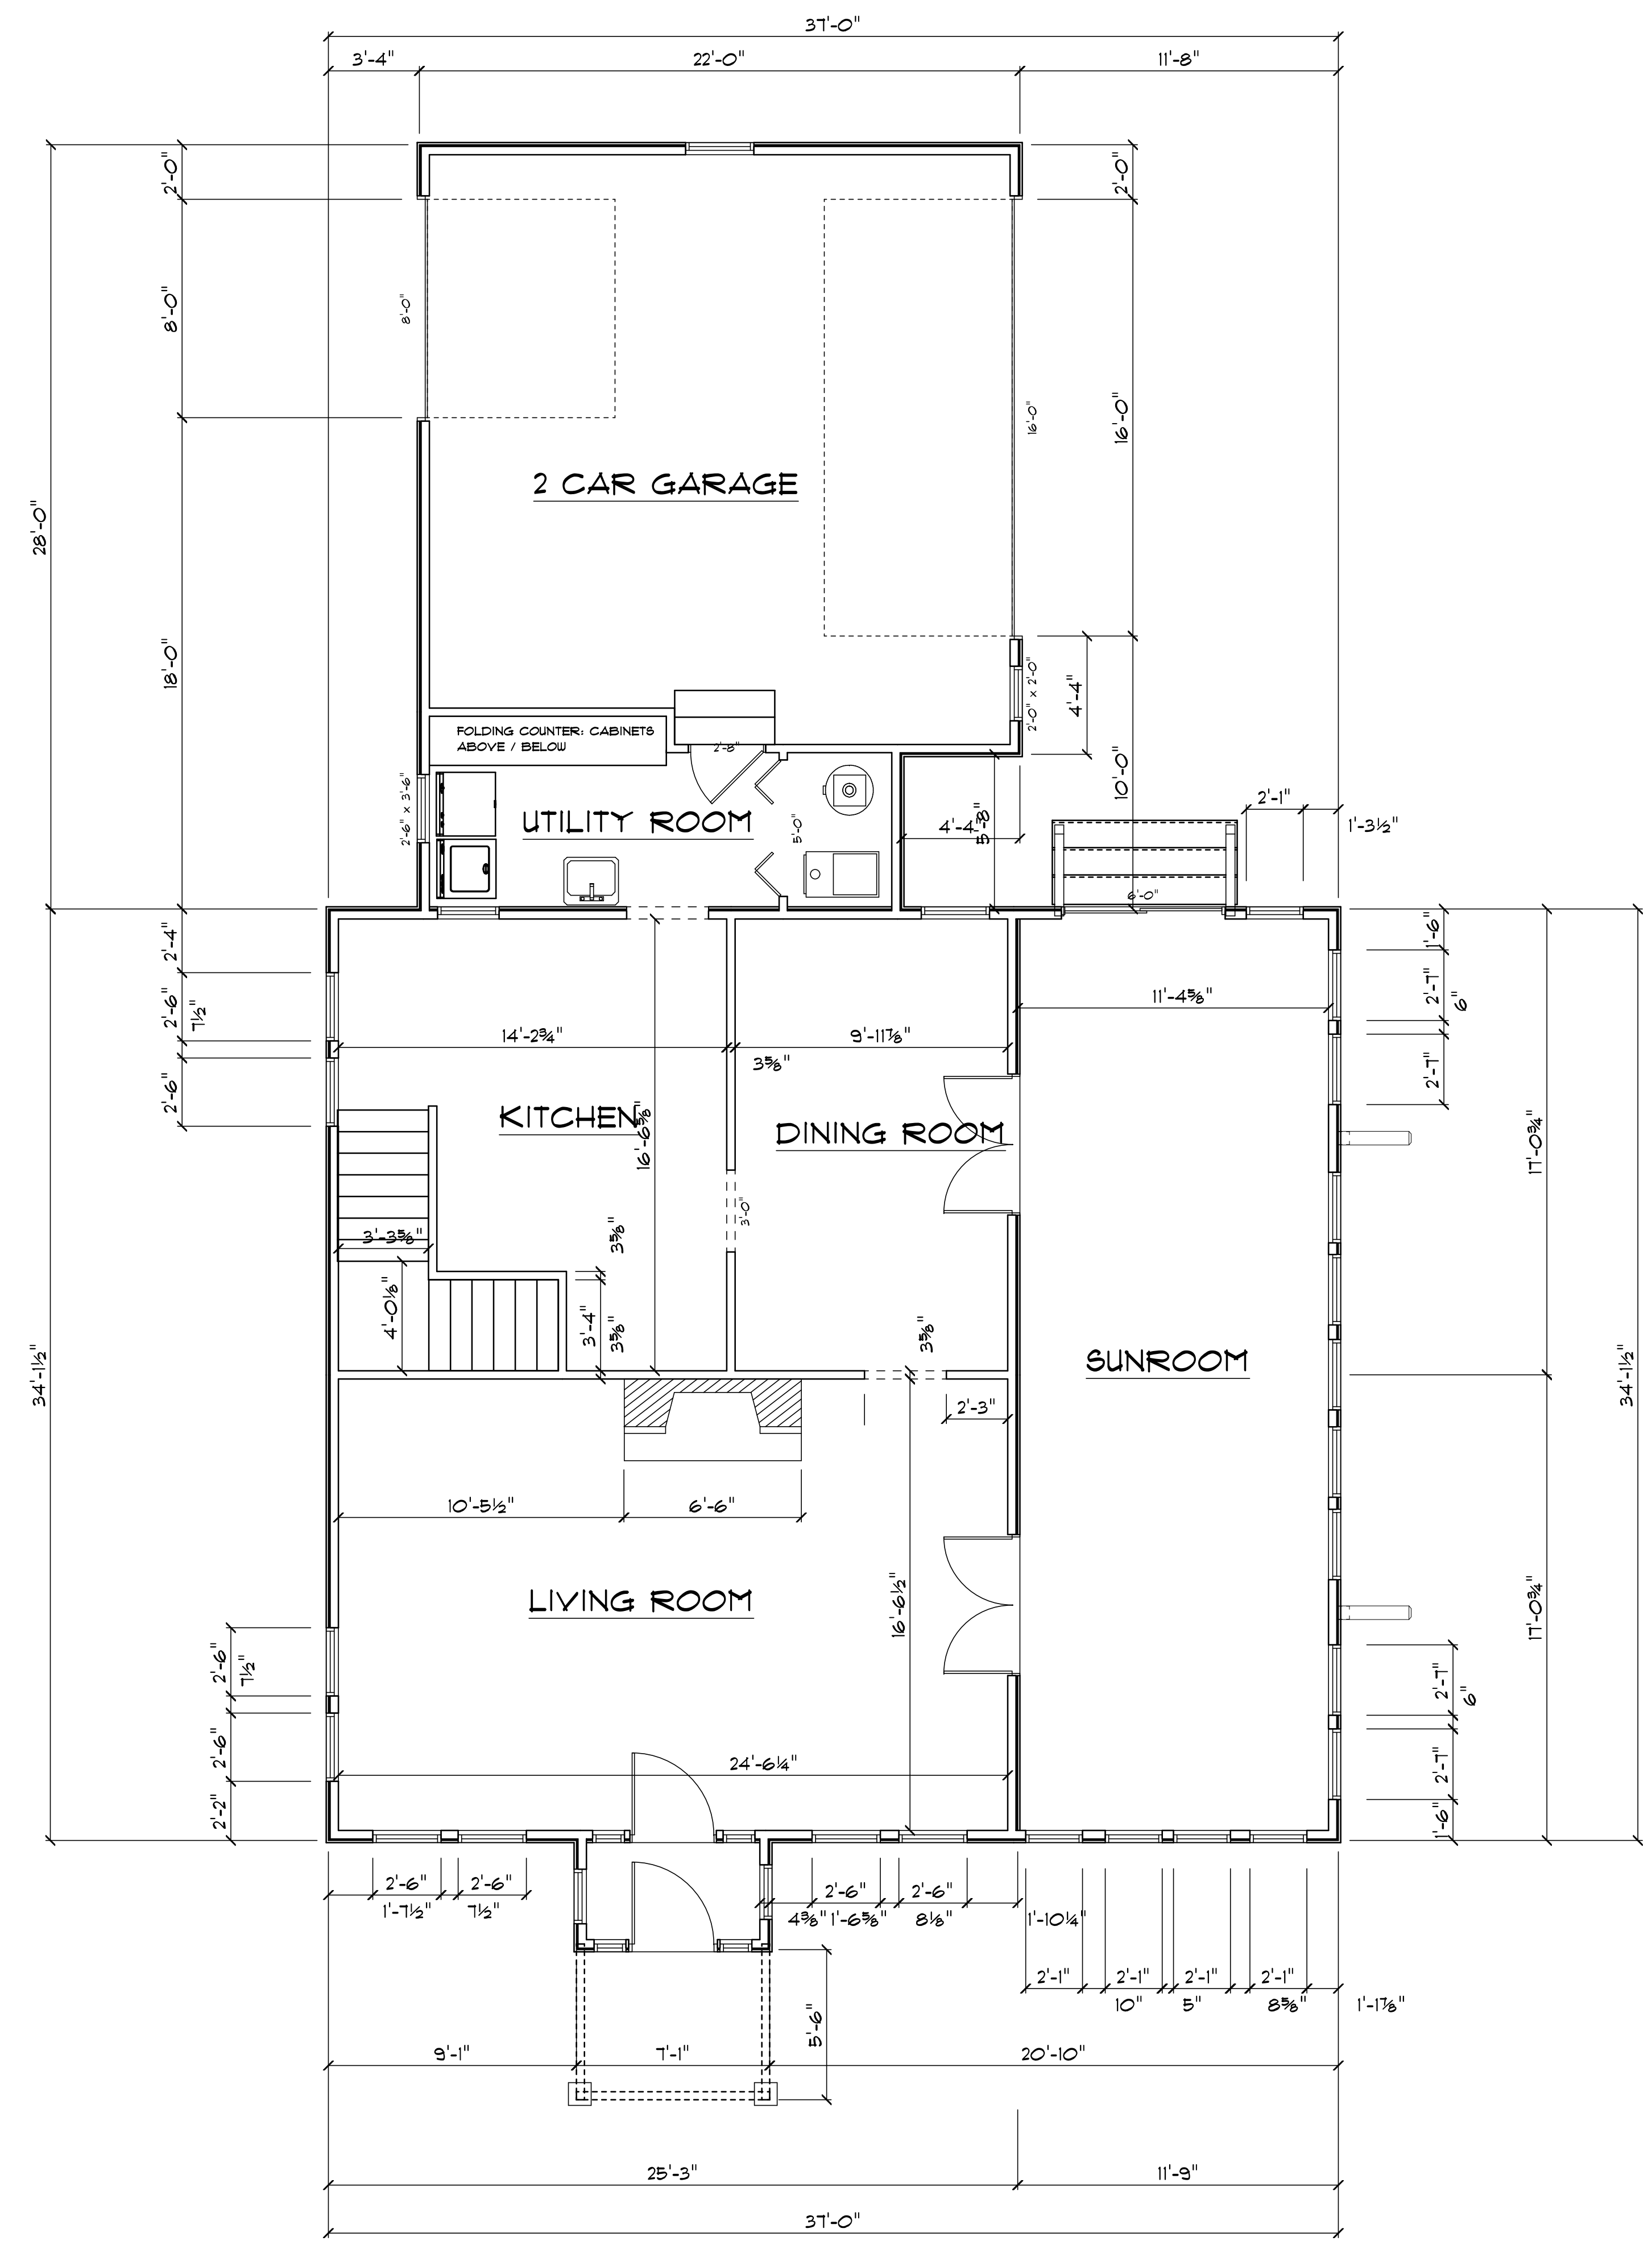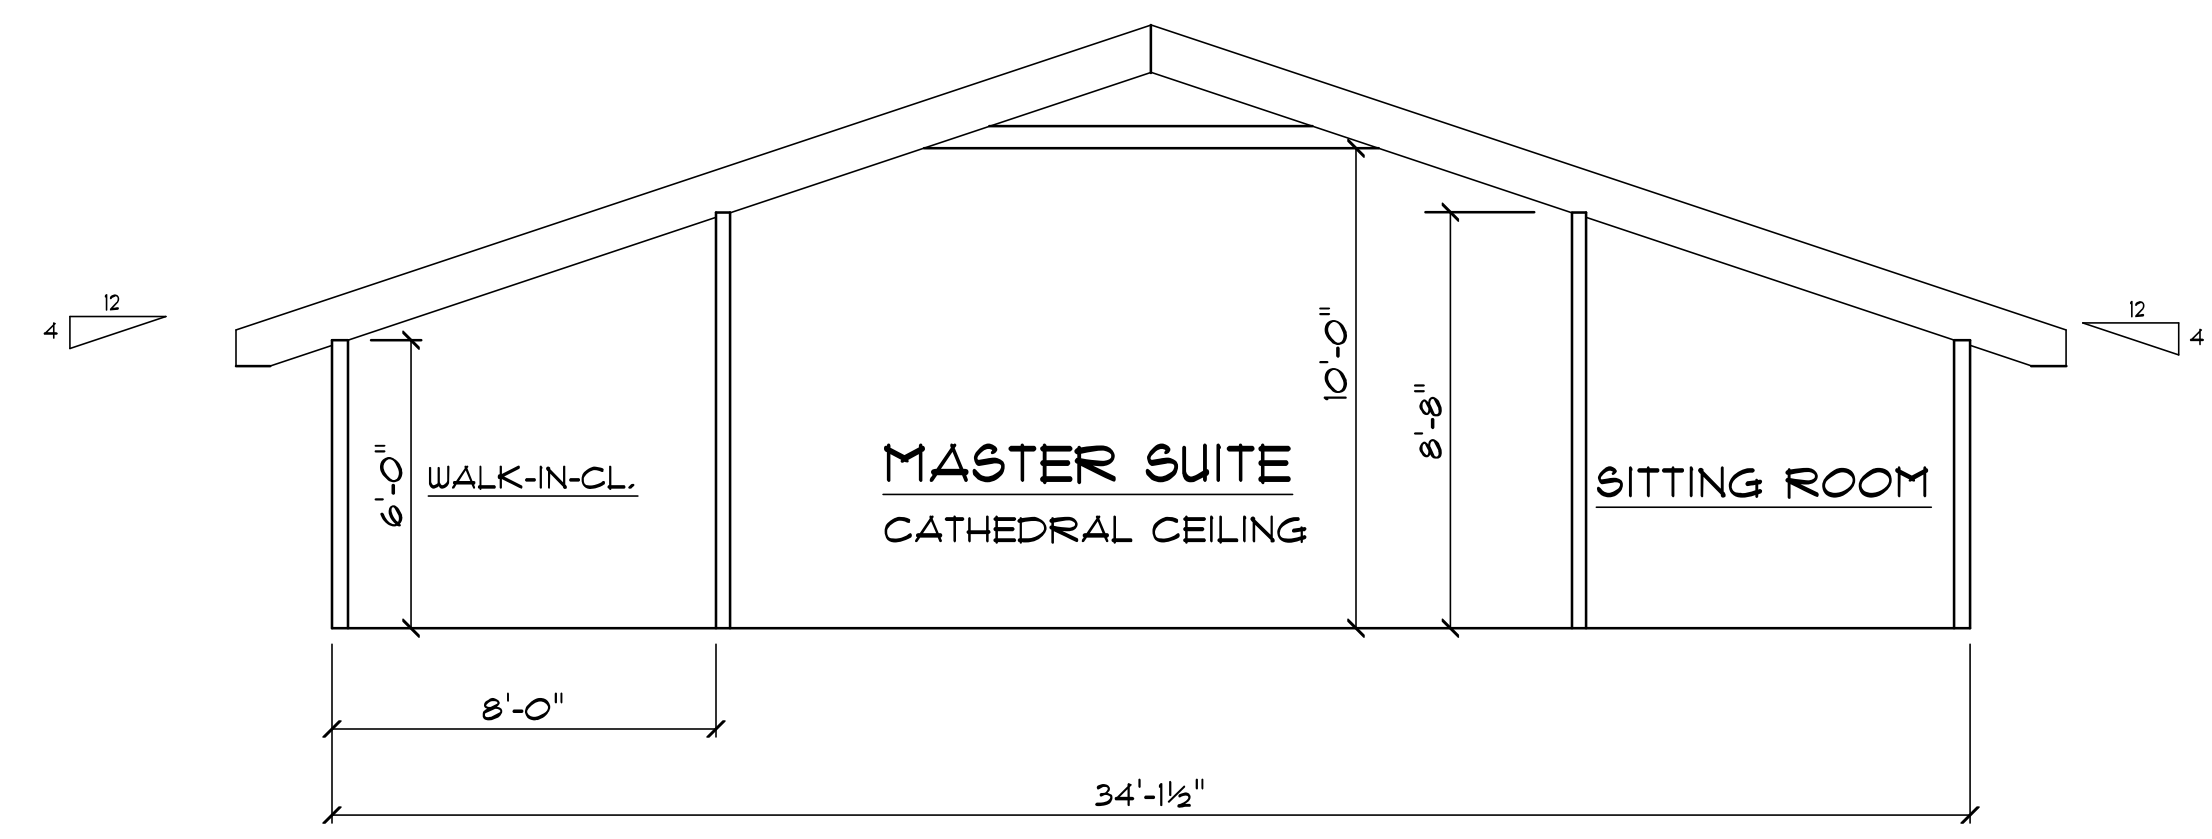


MAIN FLOOR PLAN
SCALE: 1/4" = 1'-0"

PRELIMINARY FLOOR PLAN

LAKEFRONT HOME ADDITION
PRELIMINARY PLAN


TIMOTHY FRANK DICK INC.
 1327 LITTLE MOUNTAIN RD. 440-266-1600
 MENTOR, OH. 44060

DATE: 9-1-08
PRELIM:
DRAWING*
SCALE
DRAWN BY
APPROVED

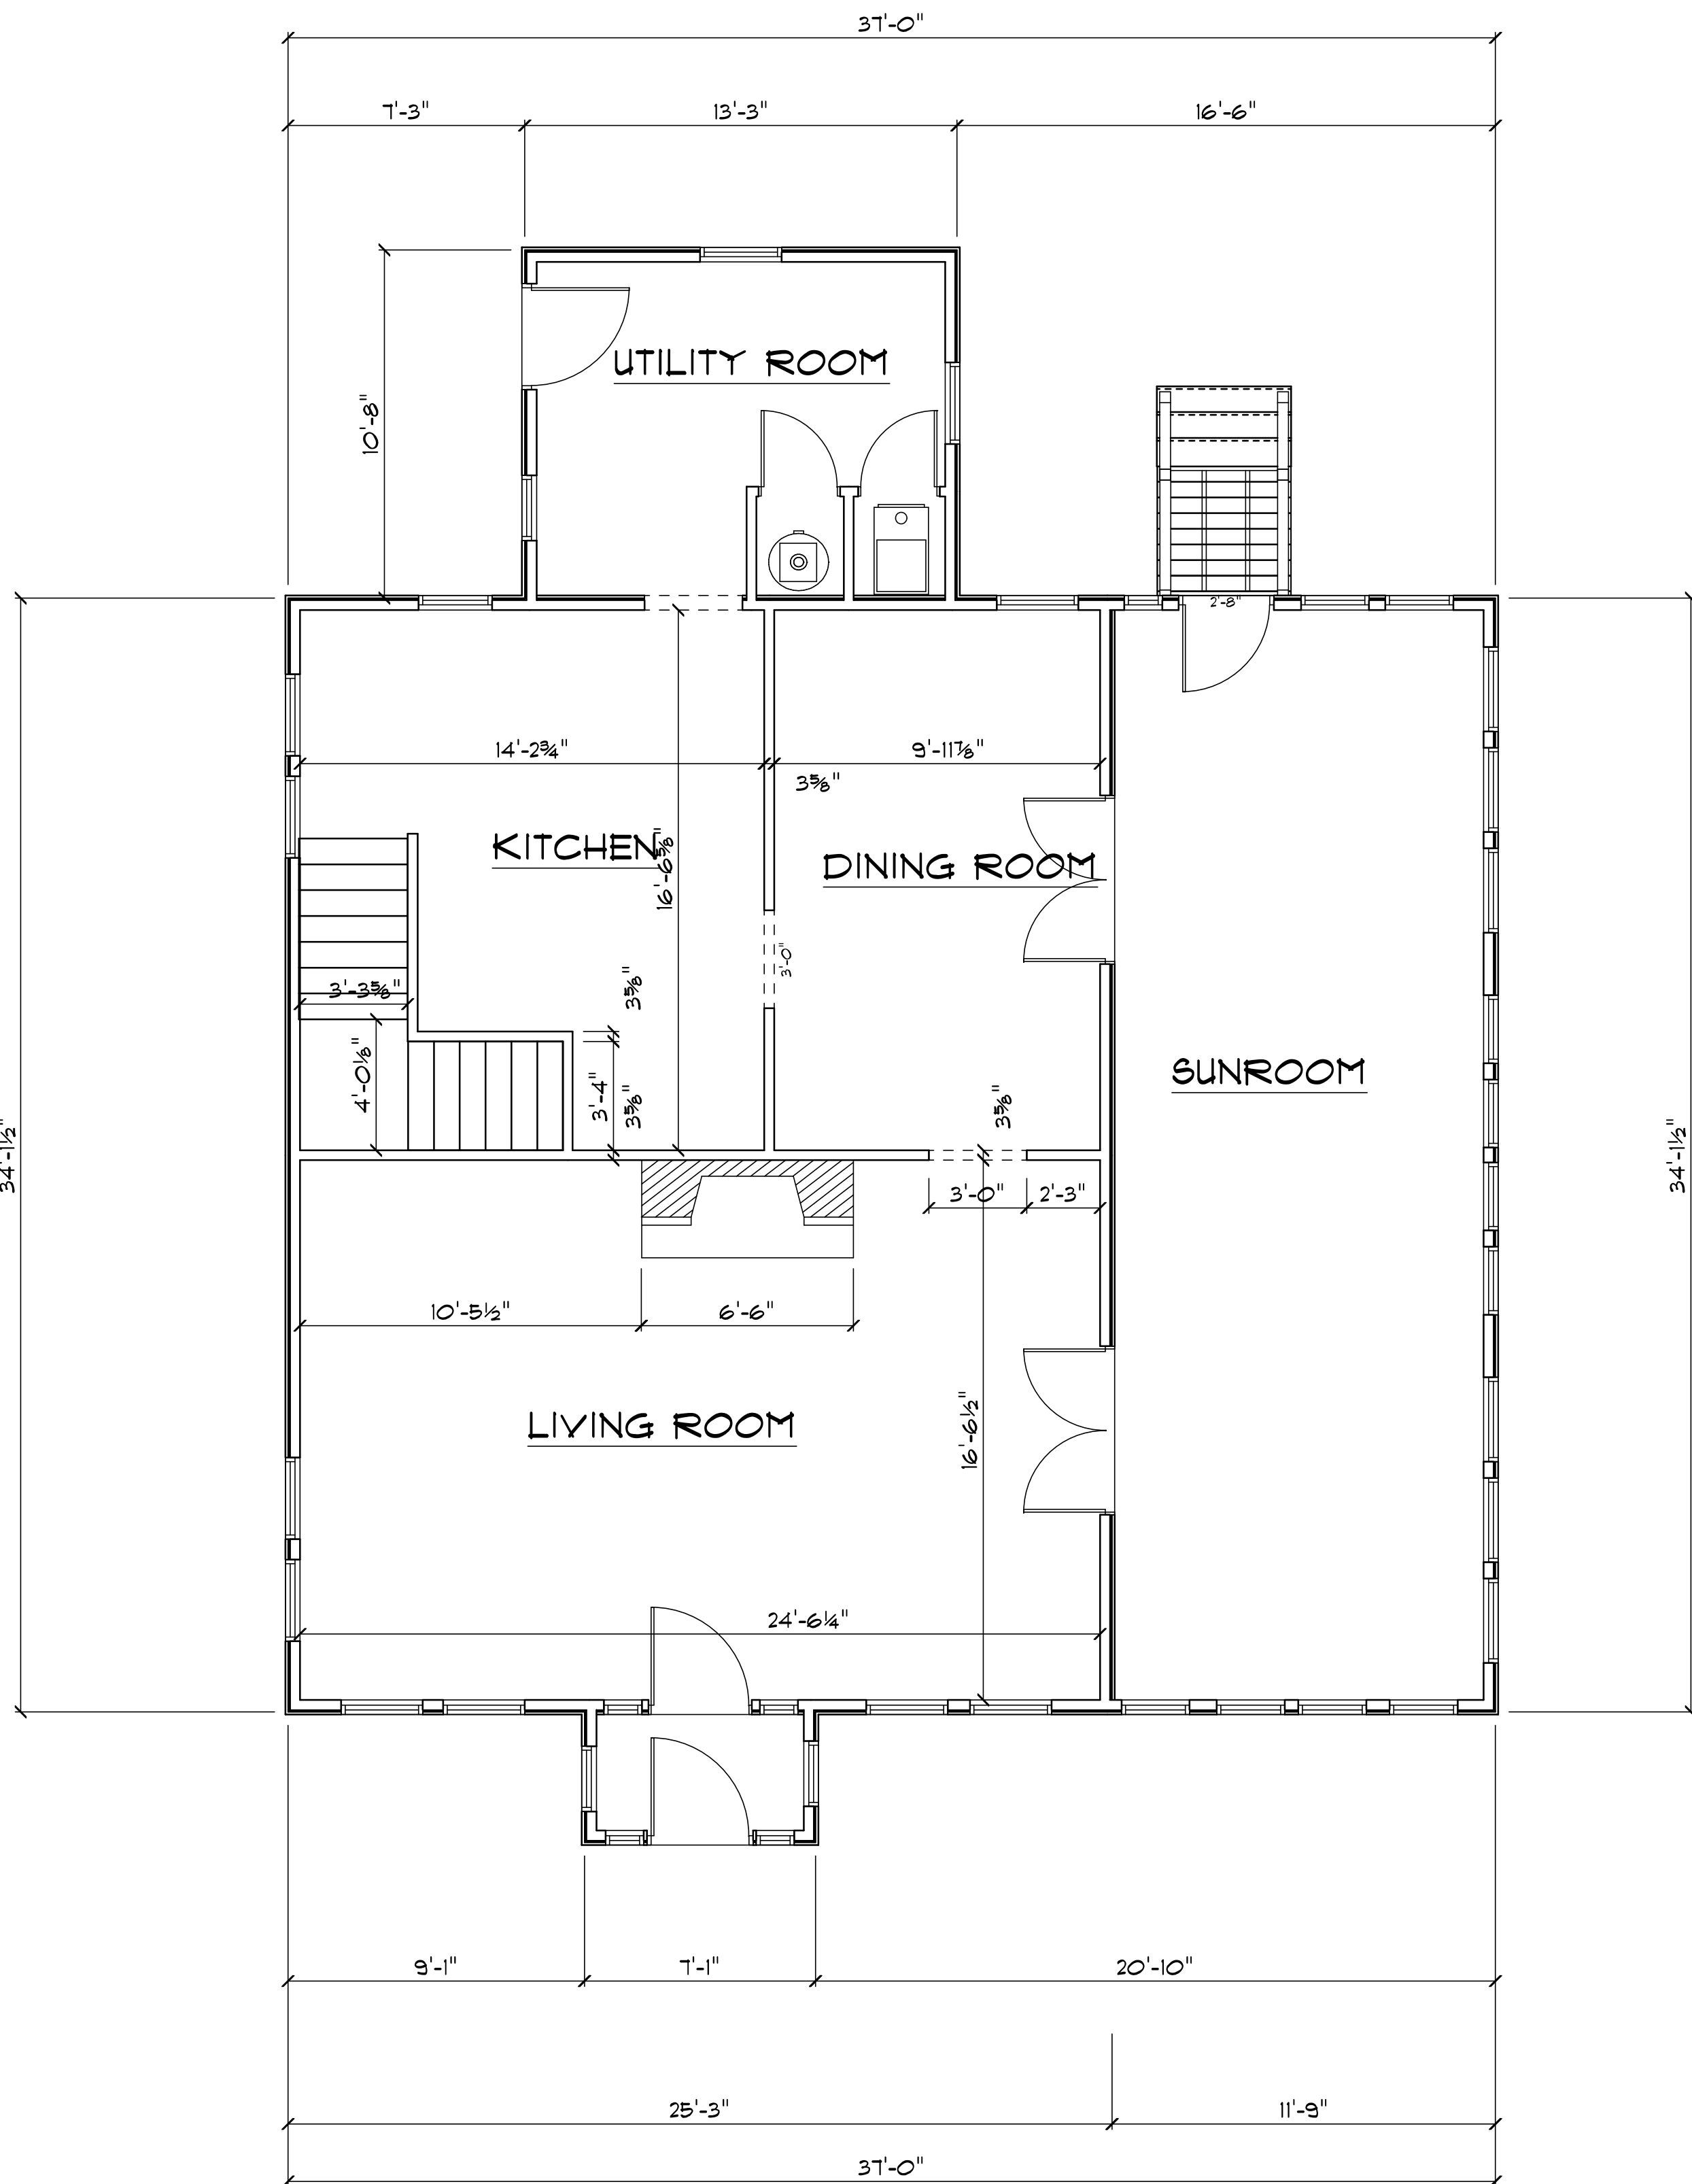


MAIN FLOOR PLAN
SCALE: 1/4" = 1'-0"

FLOOR PLAN BEFORE ADDITION

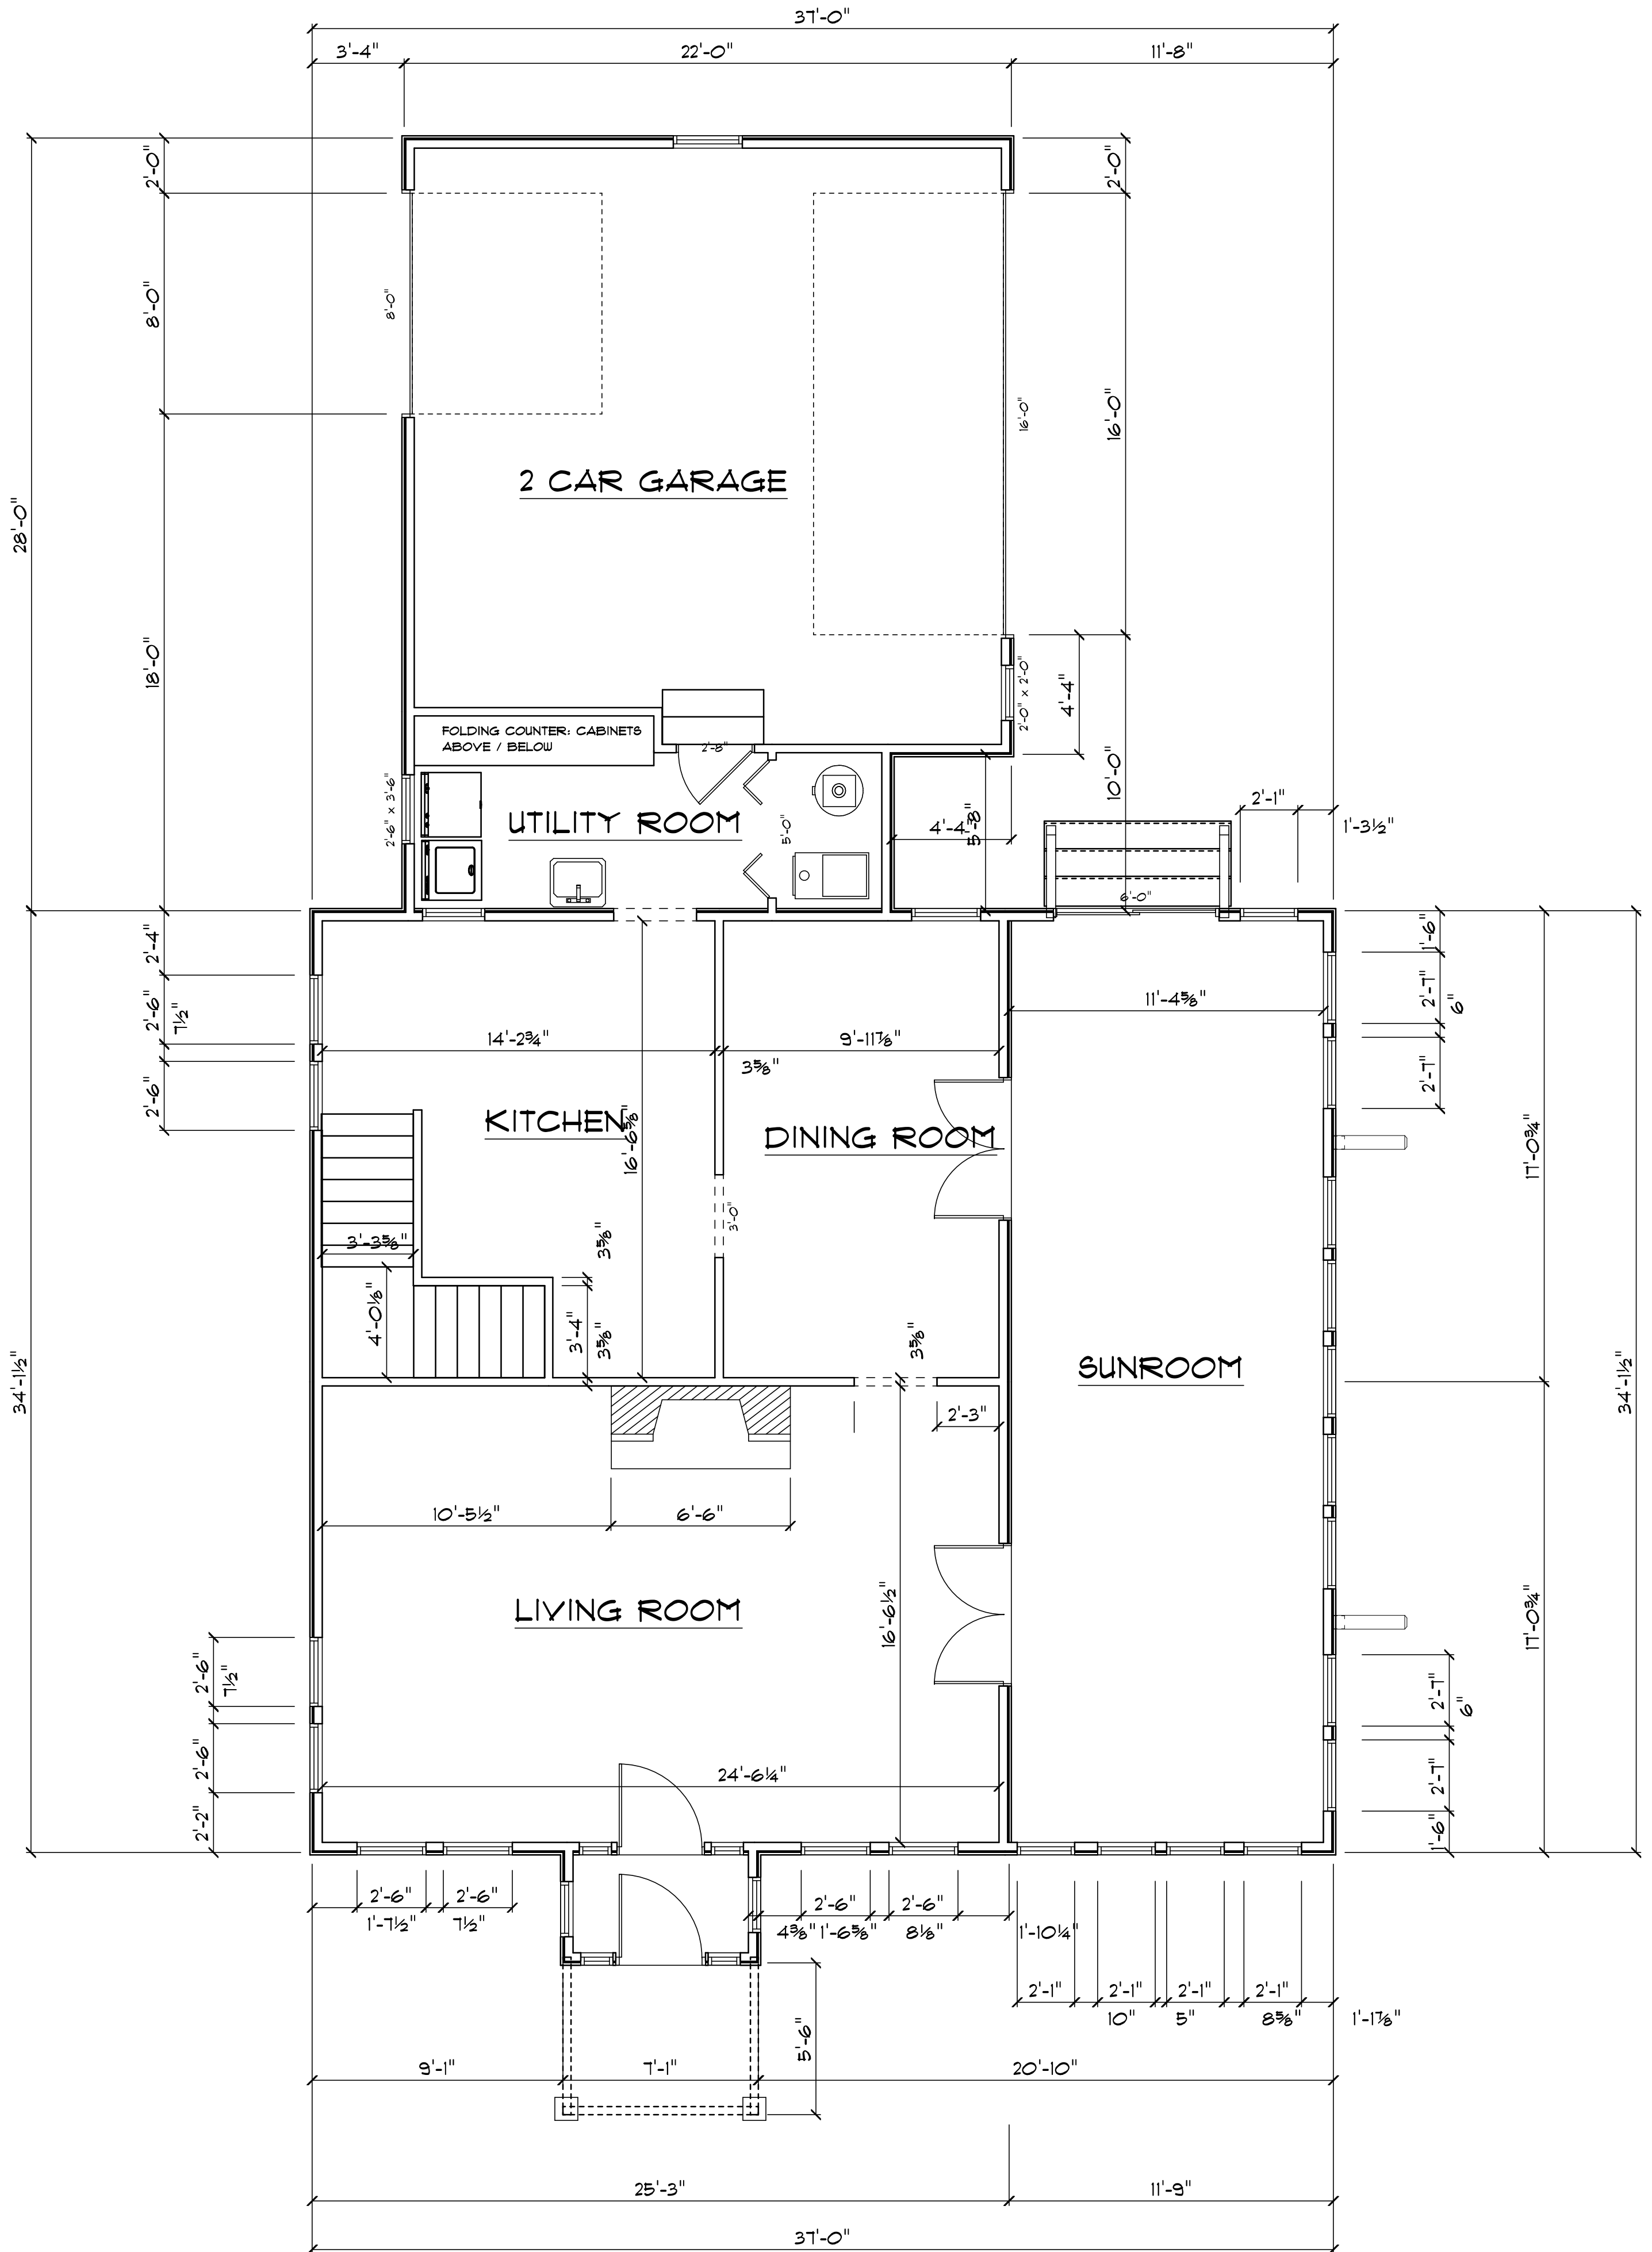



MAIN FLOOR PLAN
SCALE: 1/4" = 1'-0"

PRELIMINARY FLOOR PLAN

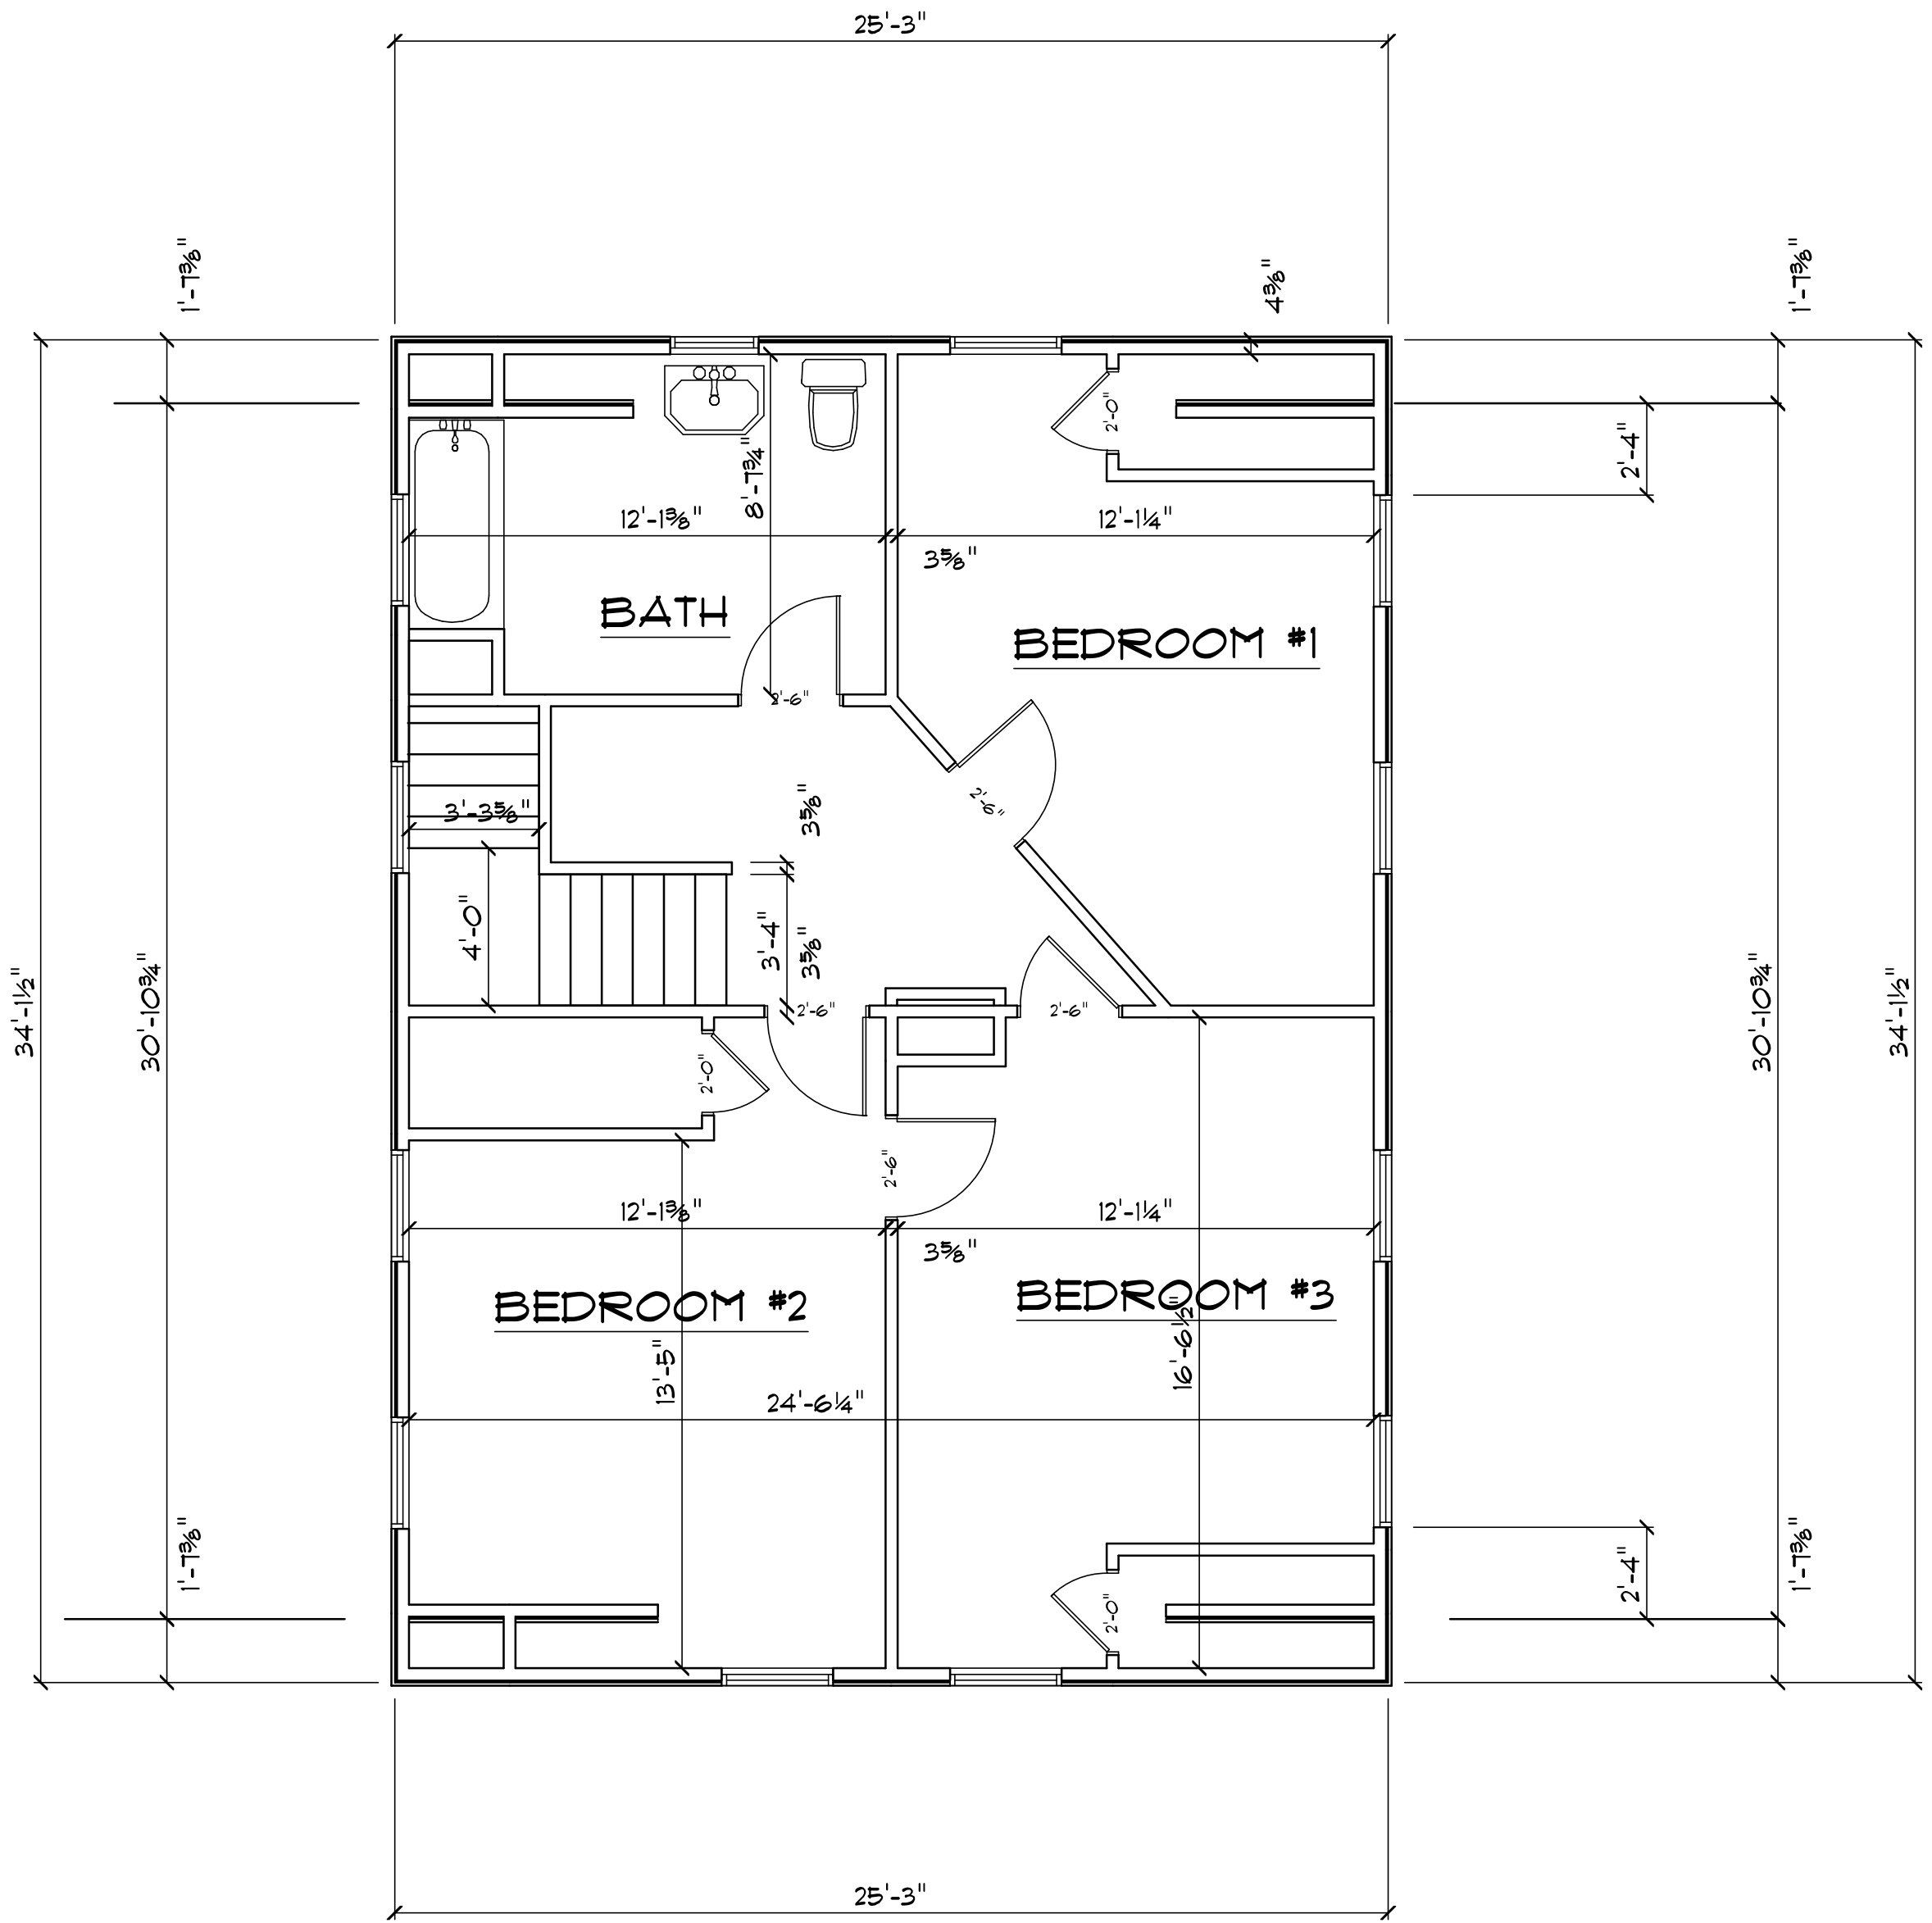

SECOND FLOOR PLAN
SCALE: 1/4" = 1'-0"

FLOOR PLAN BEFORE ADDITION

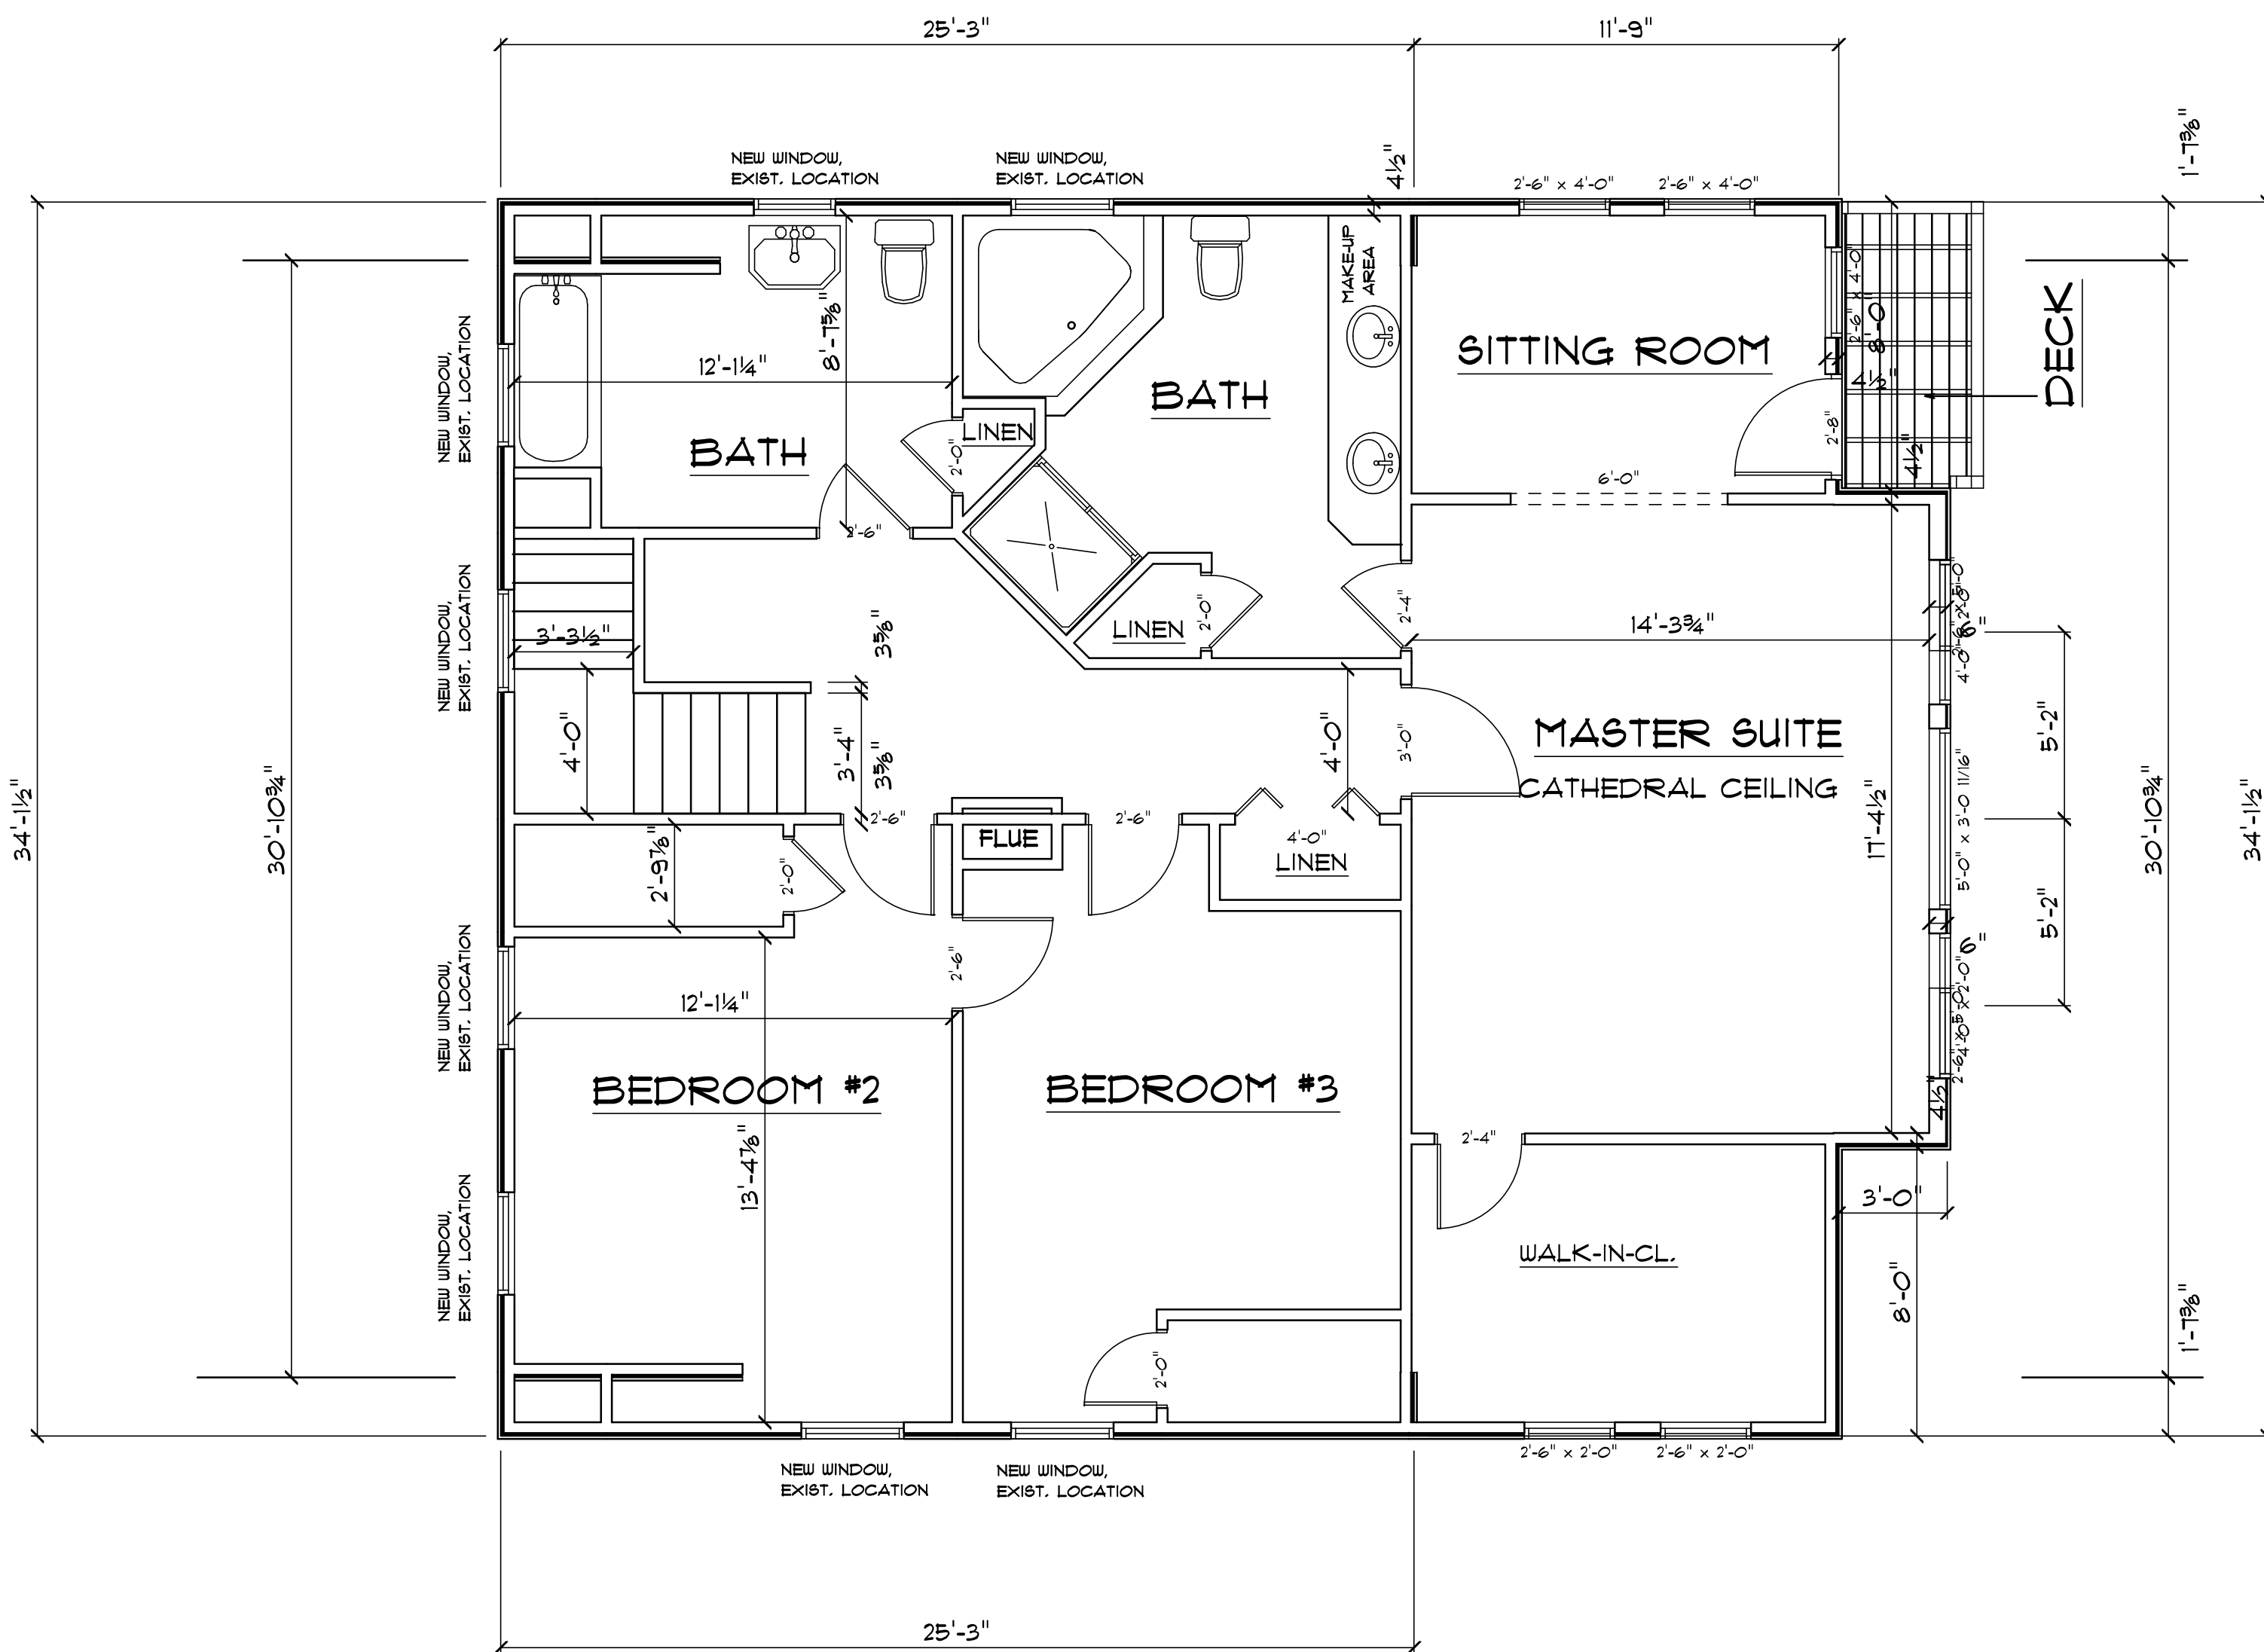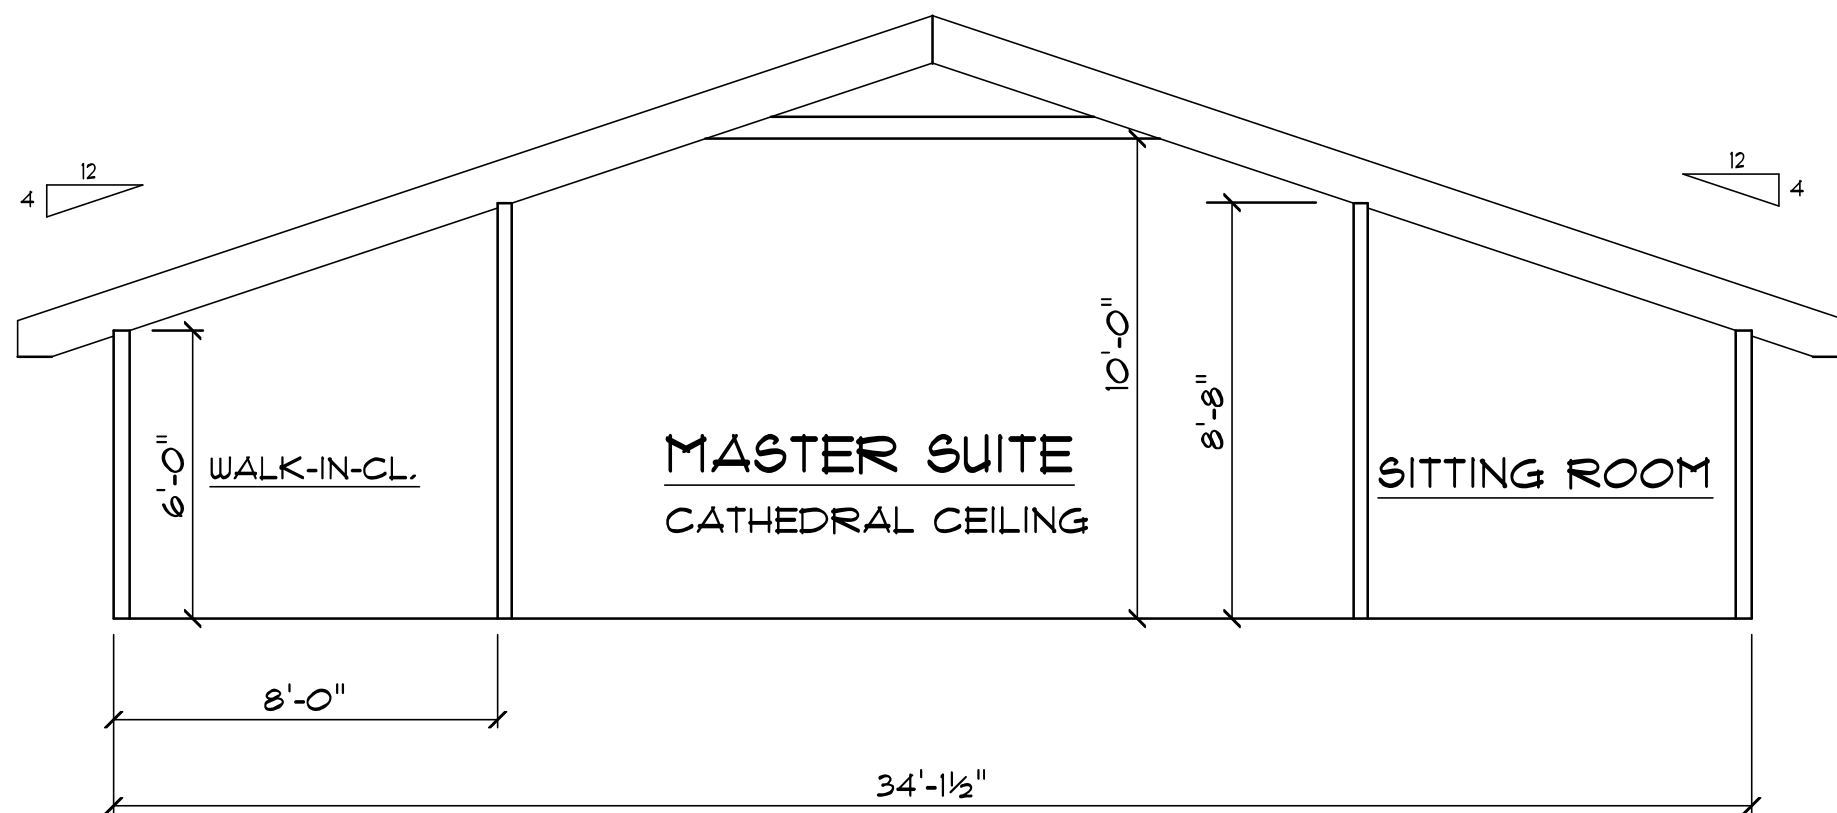

SECOND FLOOR PLAN
SCALE: 1/4" = 1'-0"

PRELIMINARY FLOOR PLAN