


REAR ELEVATION
SCALE: 1/4" = 1'-0"



LEFT ELEVATION
SCALE: 1/4" = 1'-0"

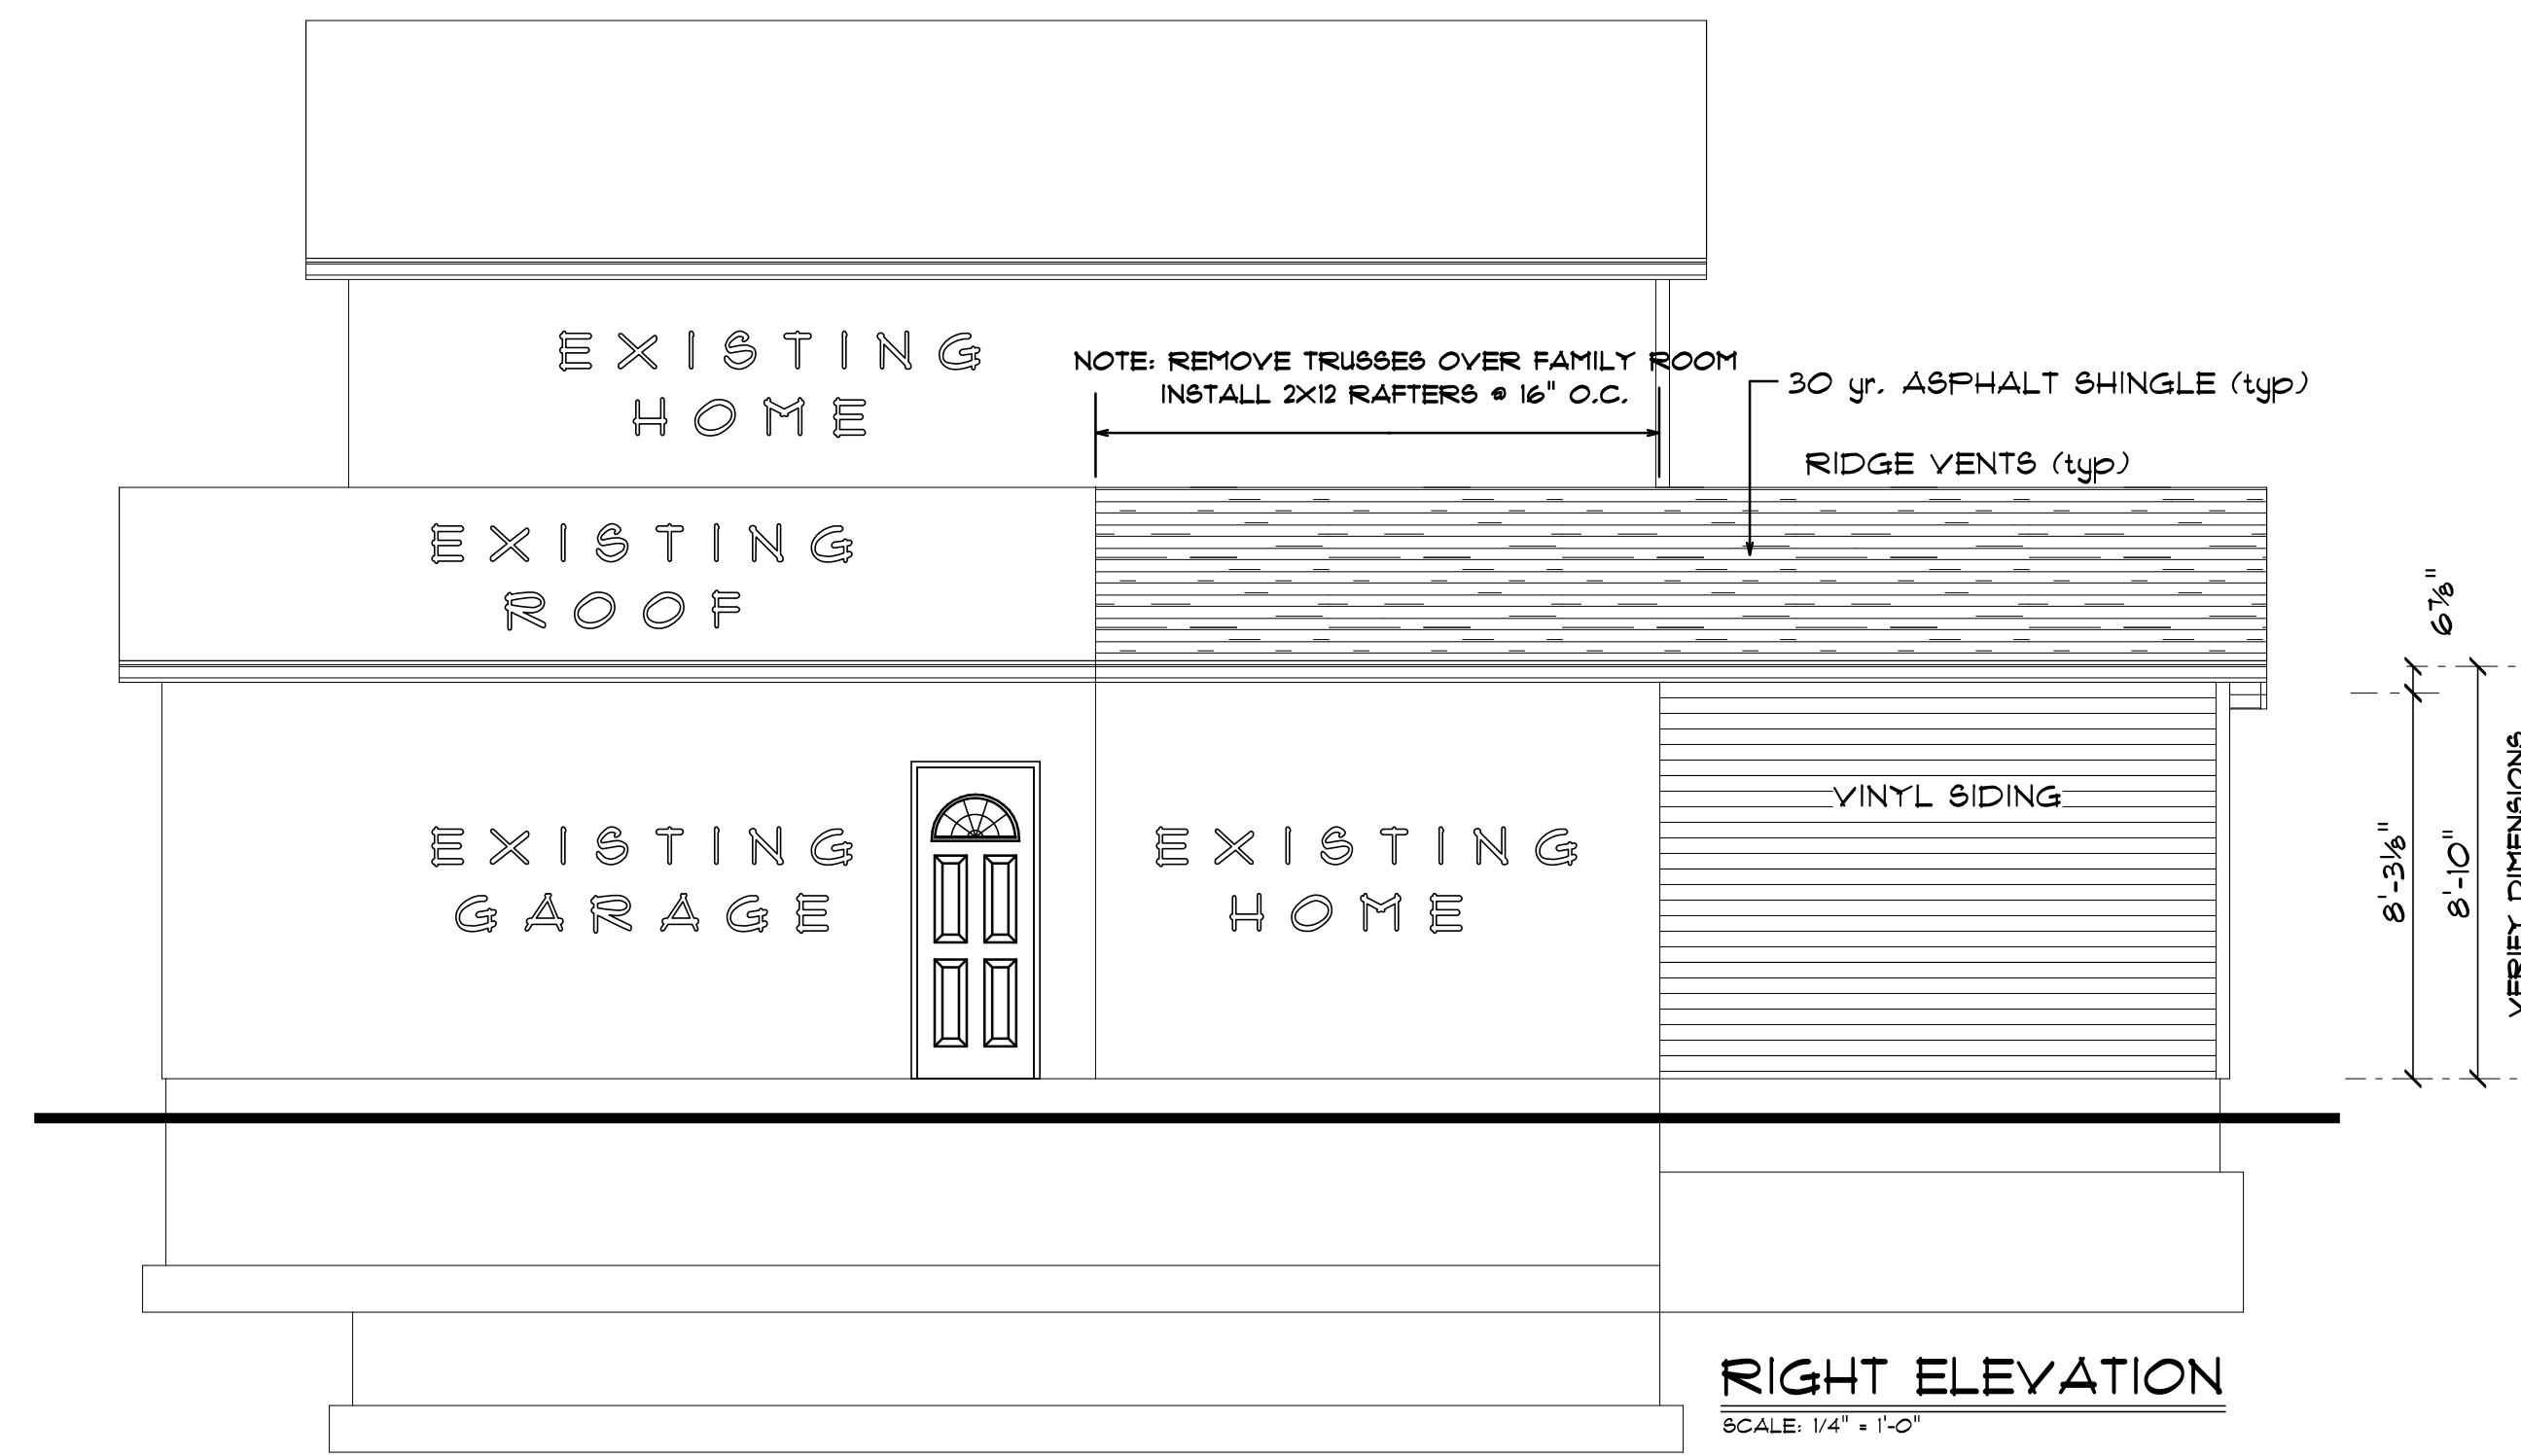


RIGHT ELEVATION
SCALE: 1/4" = 1'-0"


REVISED:	
FINAL:	5-14-09
PRELIM:	5-11-09

SCALE	
DRAWN BY	
APPROVED	

FAMILY ROOM ADDITION

TIMOTHY F. DICK & ASSOC. INC.
1321 LITTLE MOUNTAIN RD. 440-266-1600
MENTOR, OH. 44060

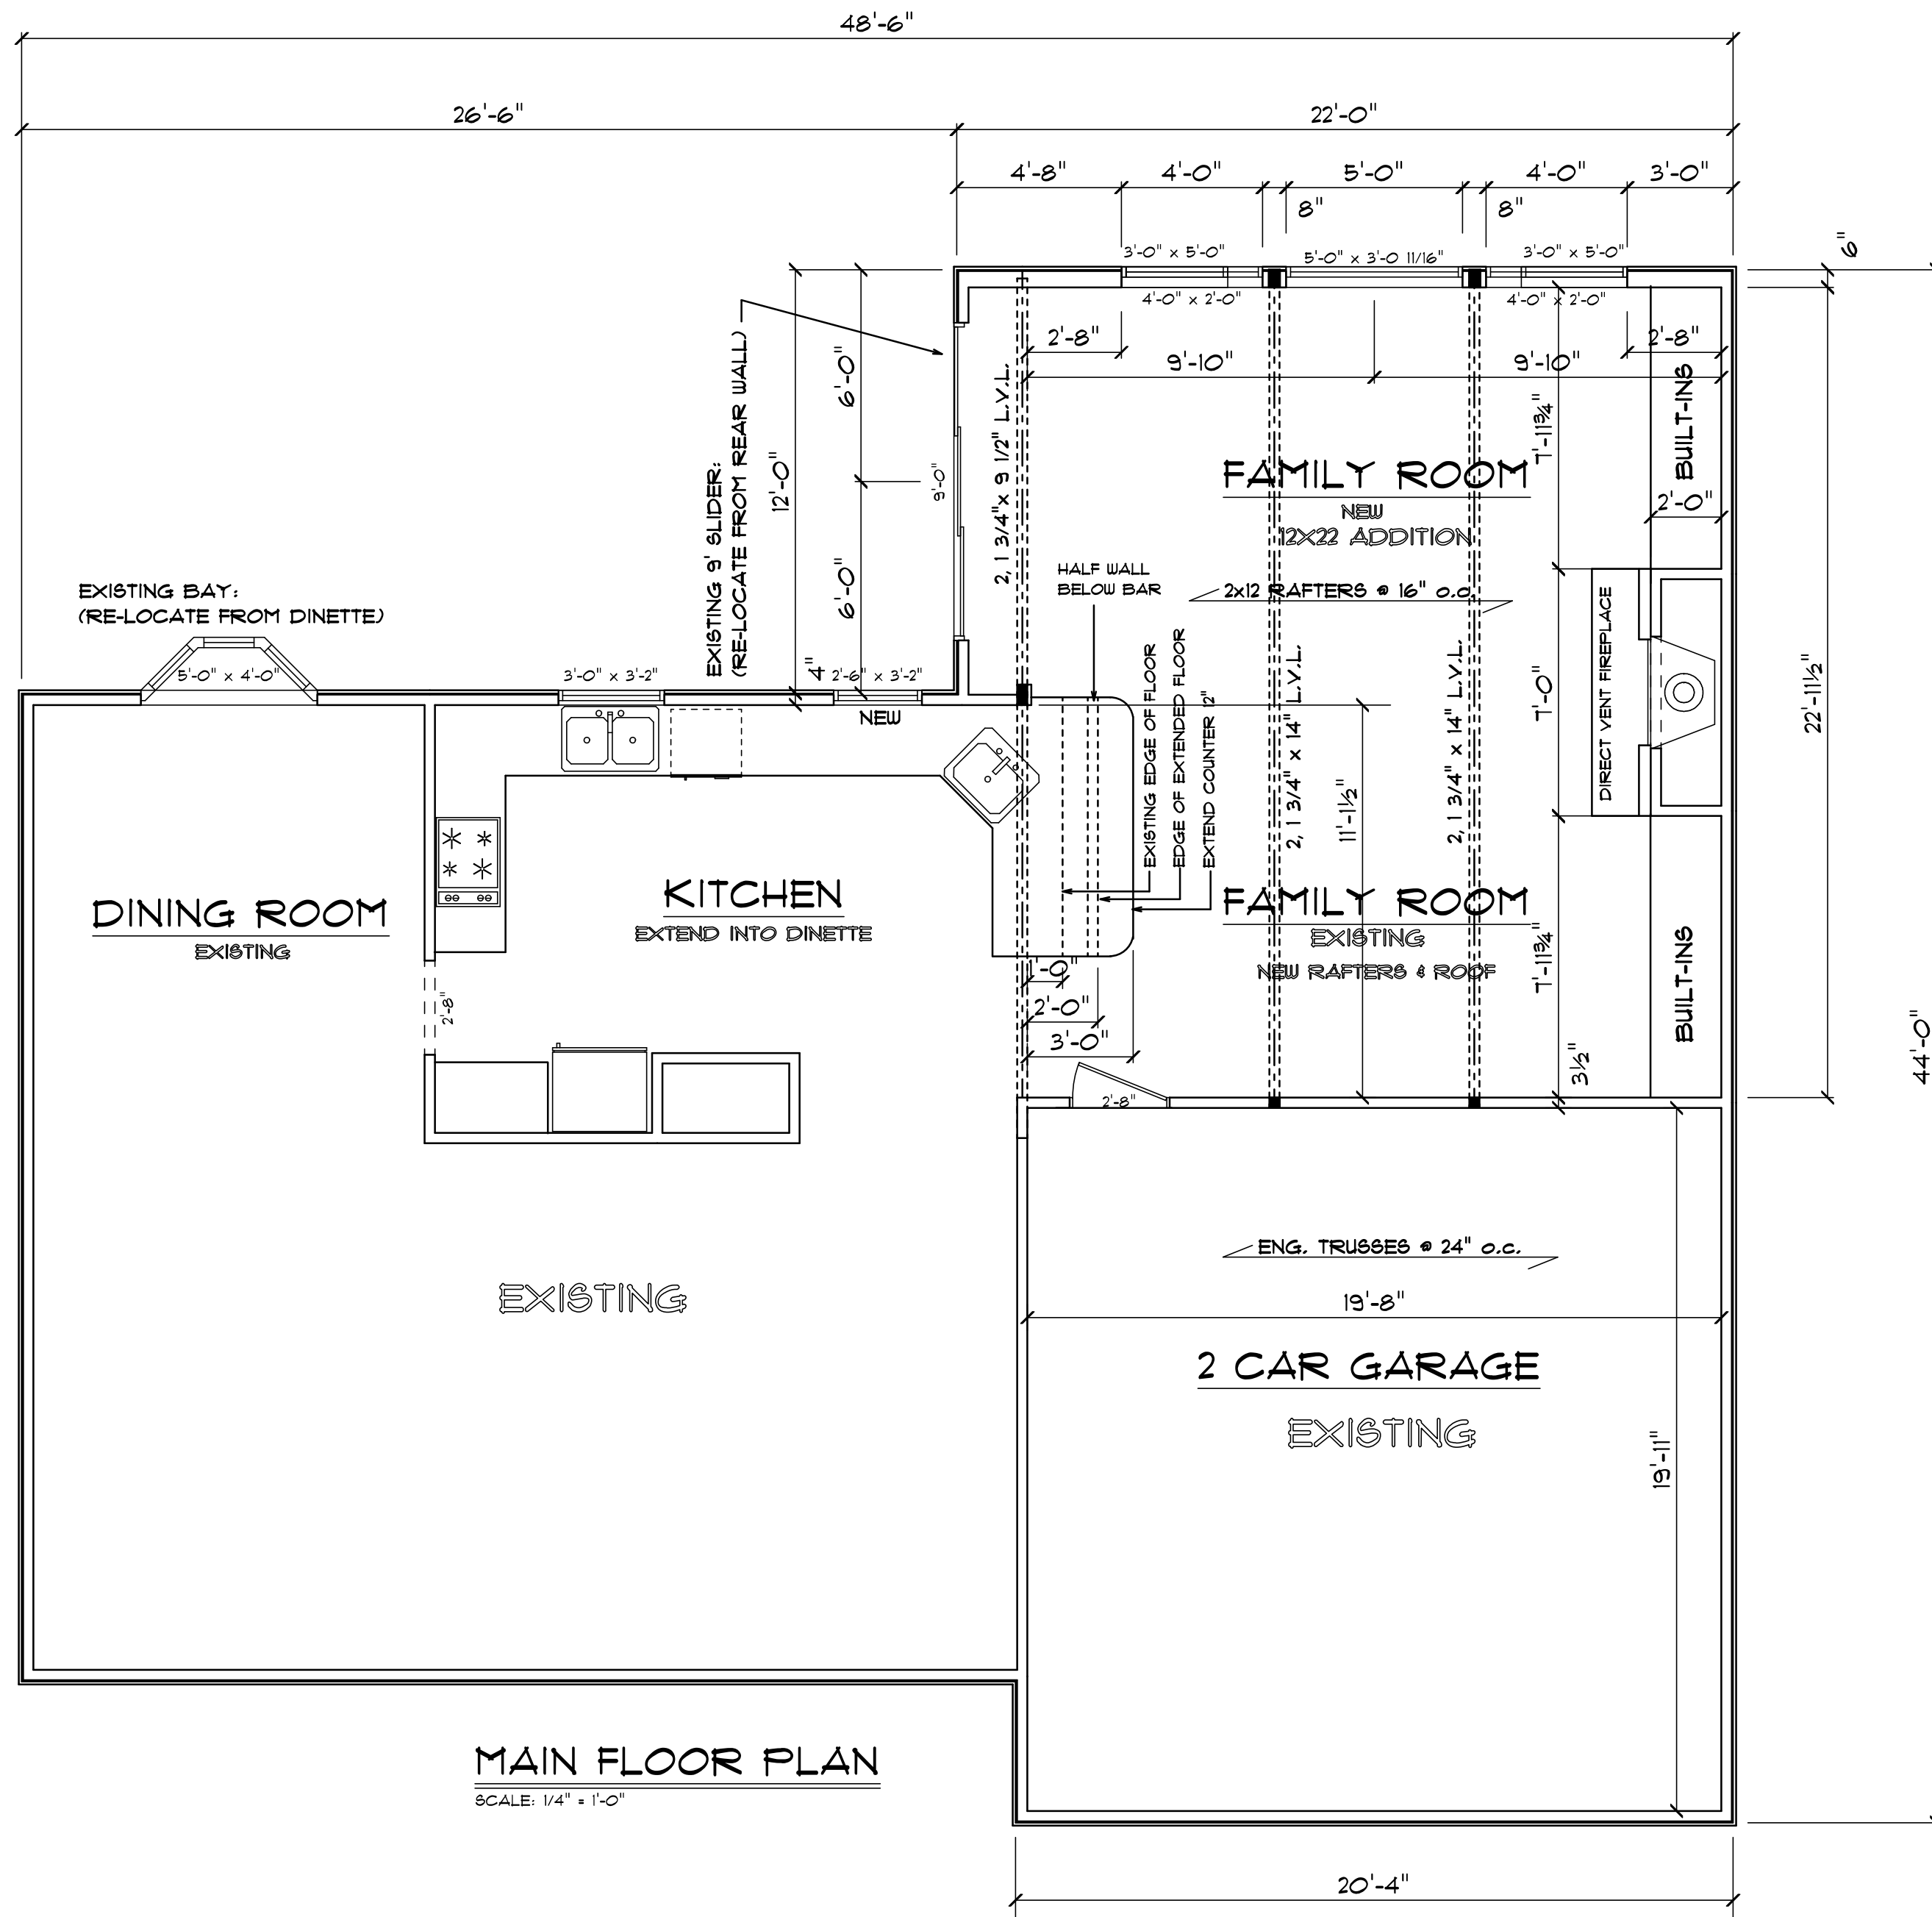

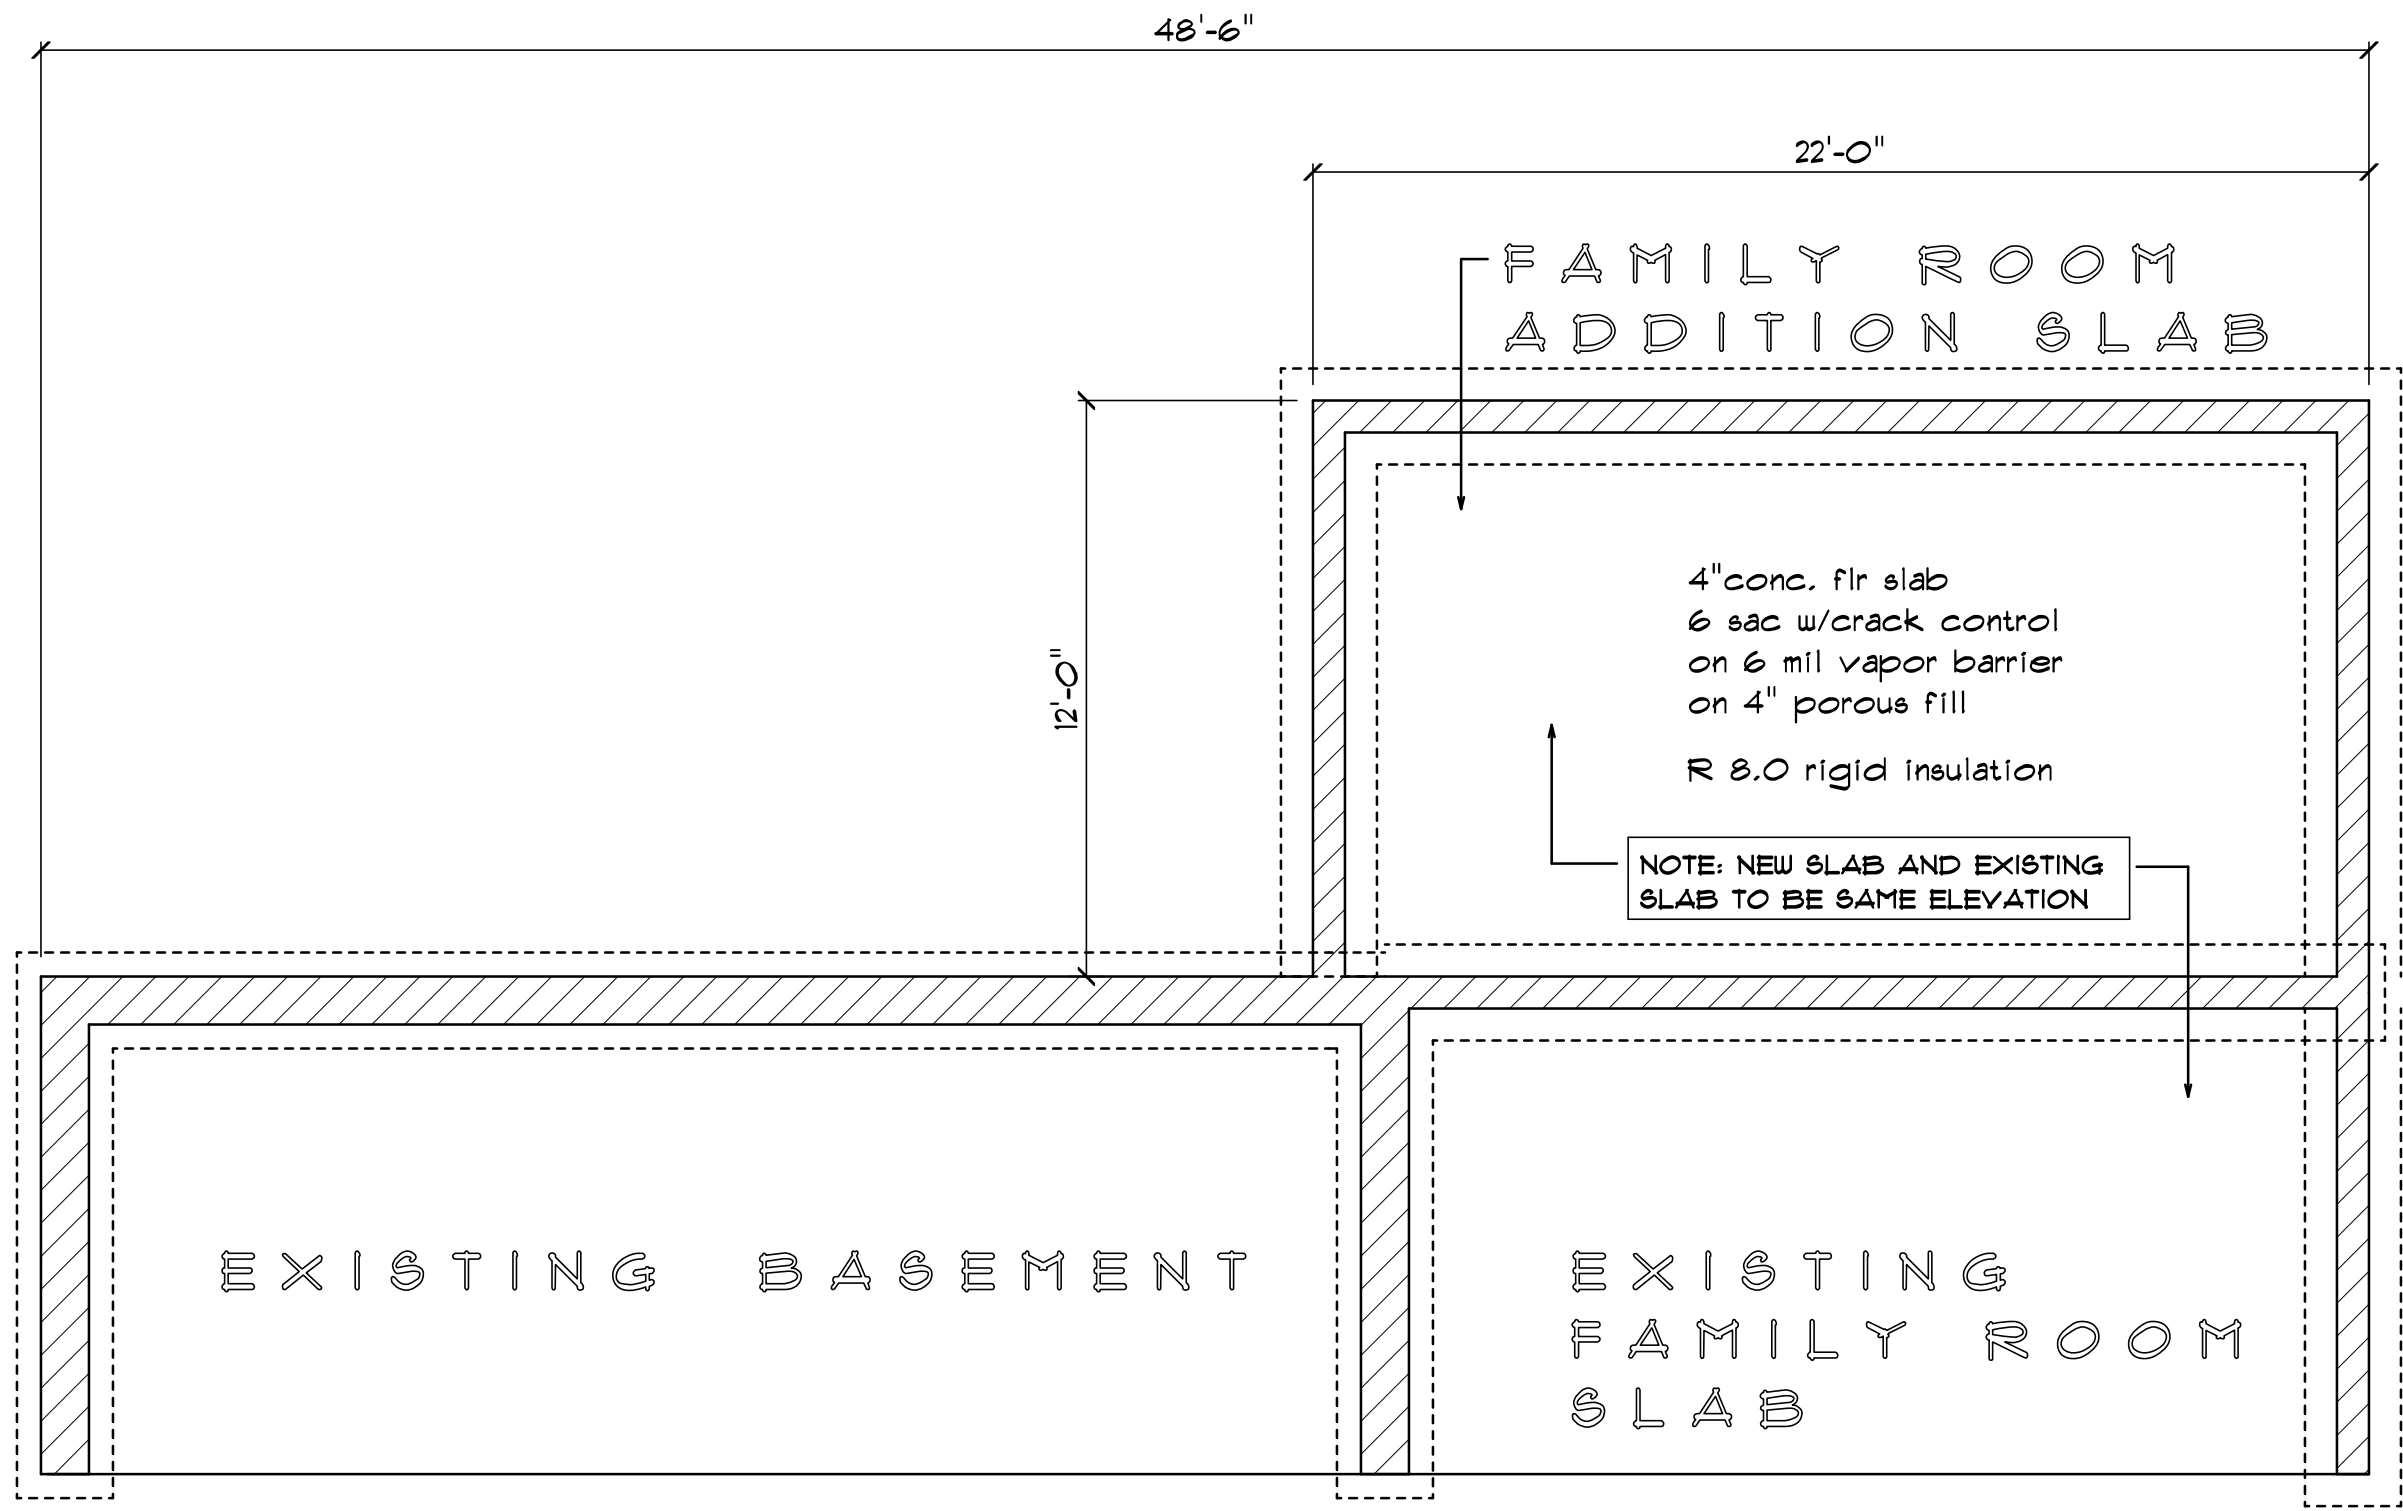

FOUNDATION PLAN

SCALE: 1/4" = 1'-0"



30 gr. ASPHALT SHINGLE (typ)
RIDGE VENTS (typ)

VINYL SIDING


1'-8 1/4"


EXISTING HOME


EXISTING 9' SLIDER:
(RE-LOCATE FROM REAR WALL)

LEFT ELEVATION

SCALE: 1/4" = 1'-0"

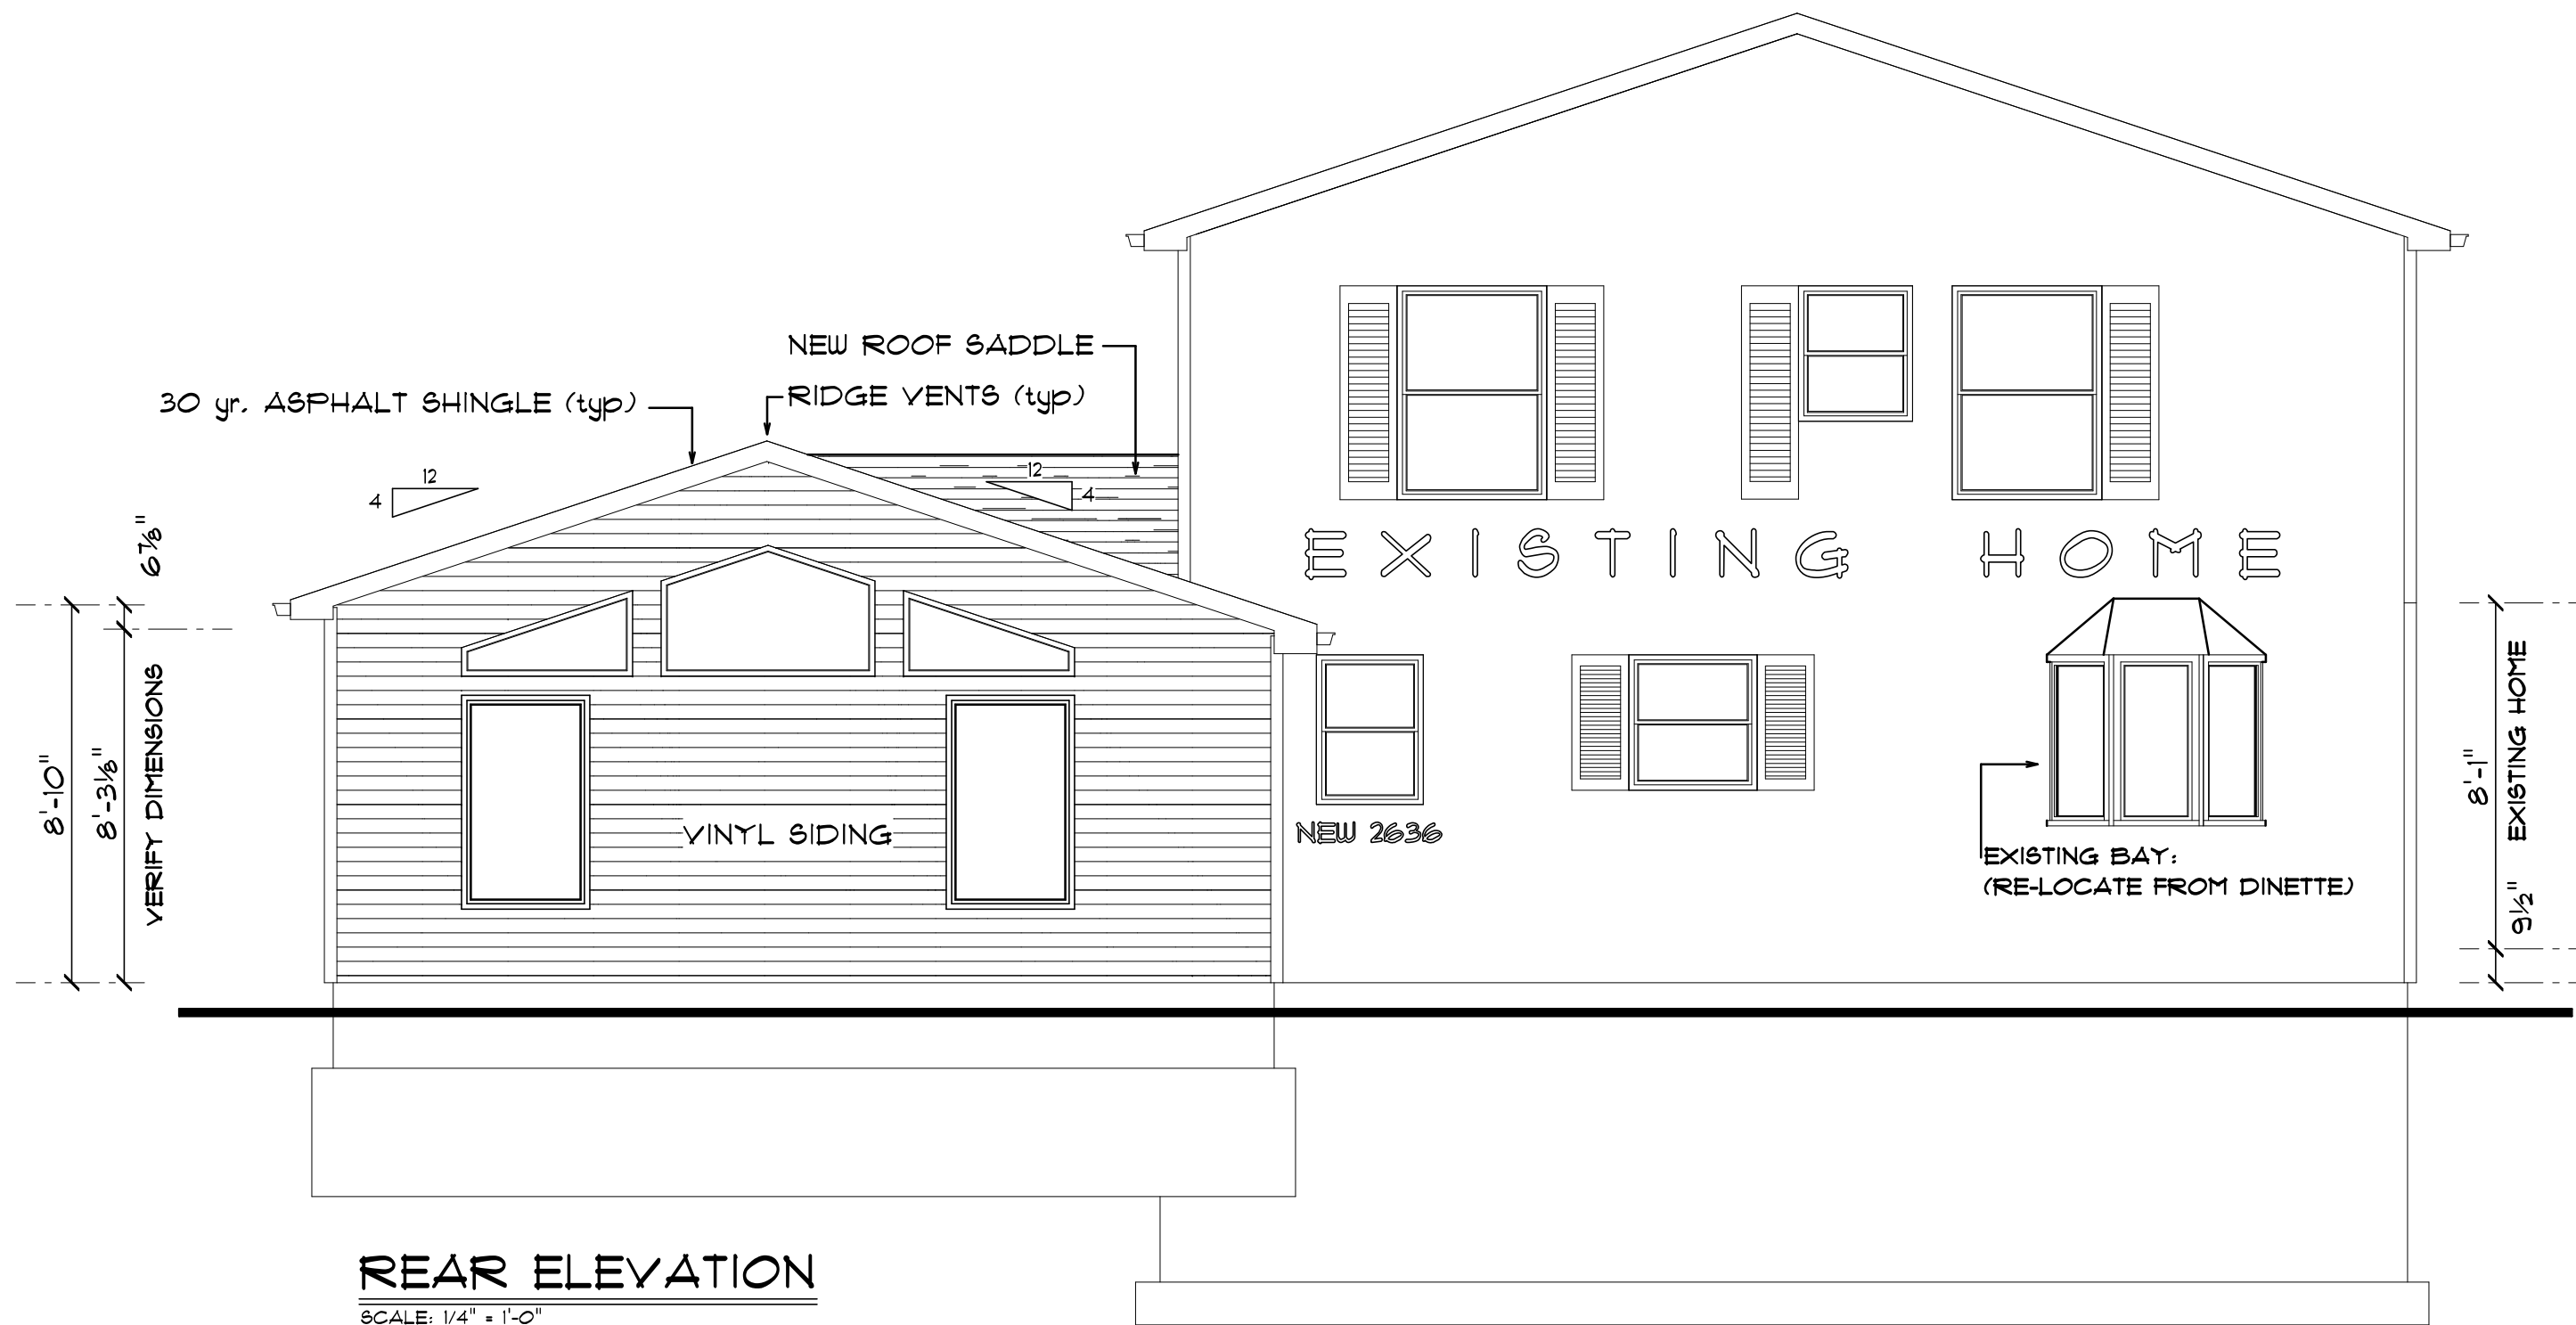

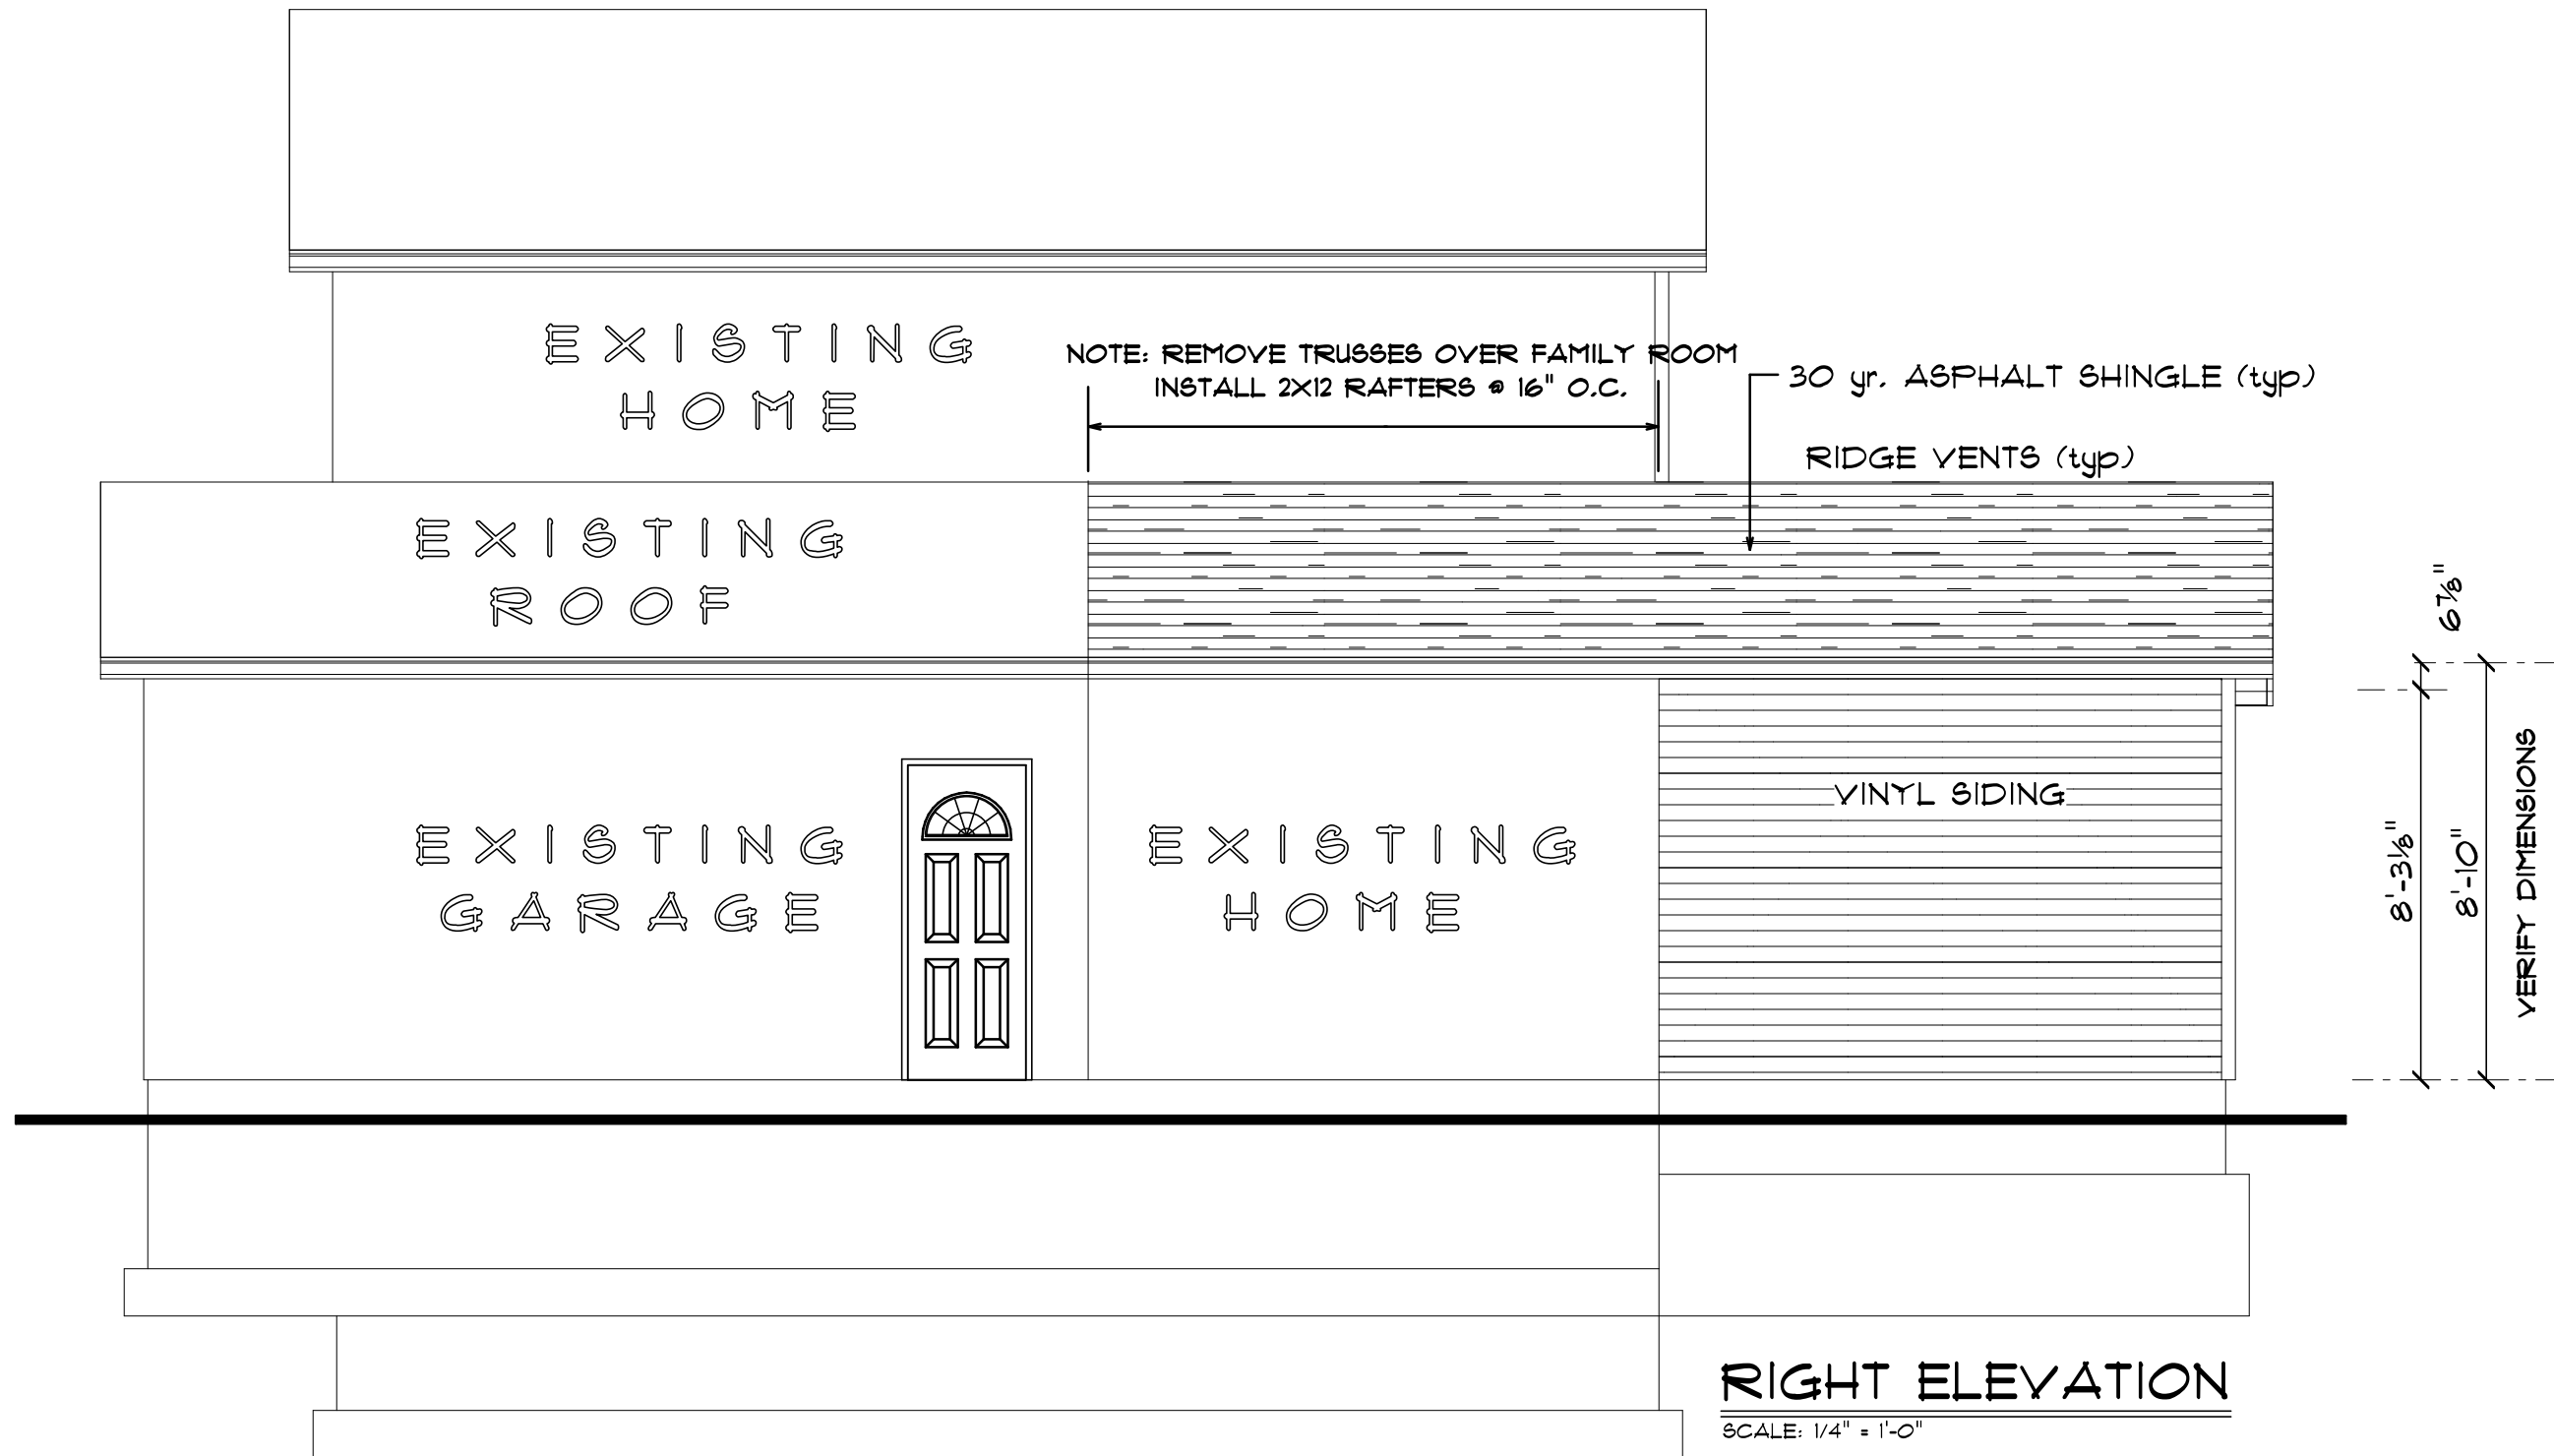

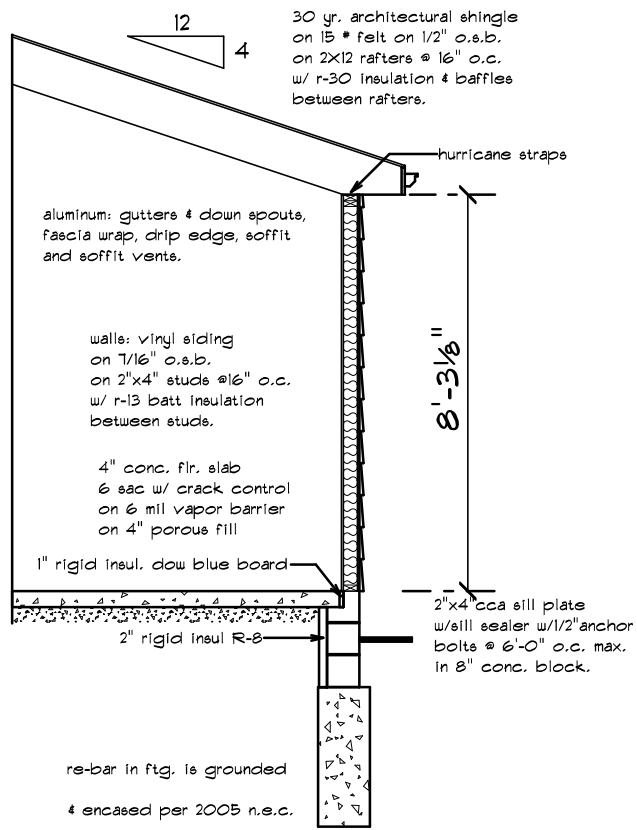

WALL SECTION 1/2" = 1'-0"

TRAPEZOID WINDOW DIMENSIONS

