


**MAIN FLOOR PLAN**  
SCALE: 1/4" = 1'-0"

**FLOOR PLAN BEFORE ADDITION**

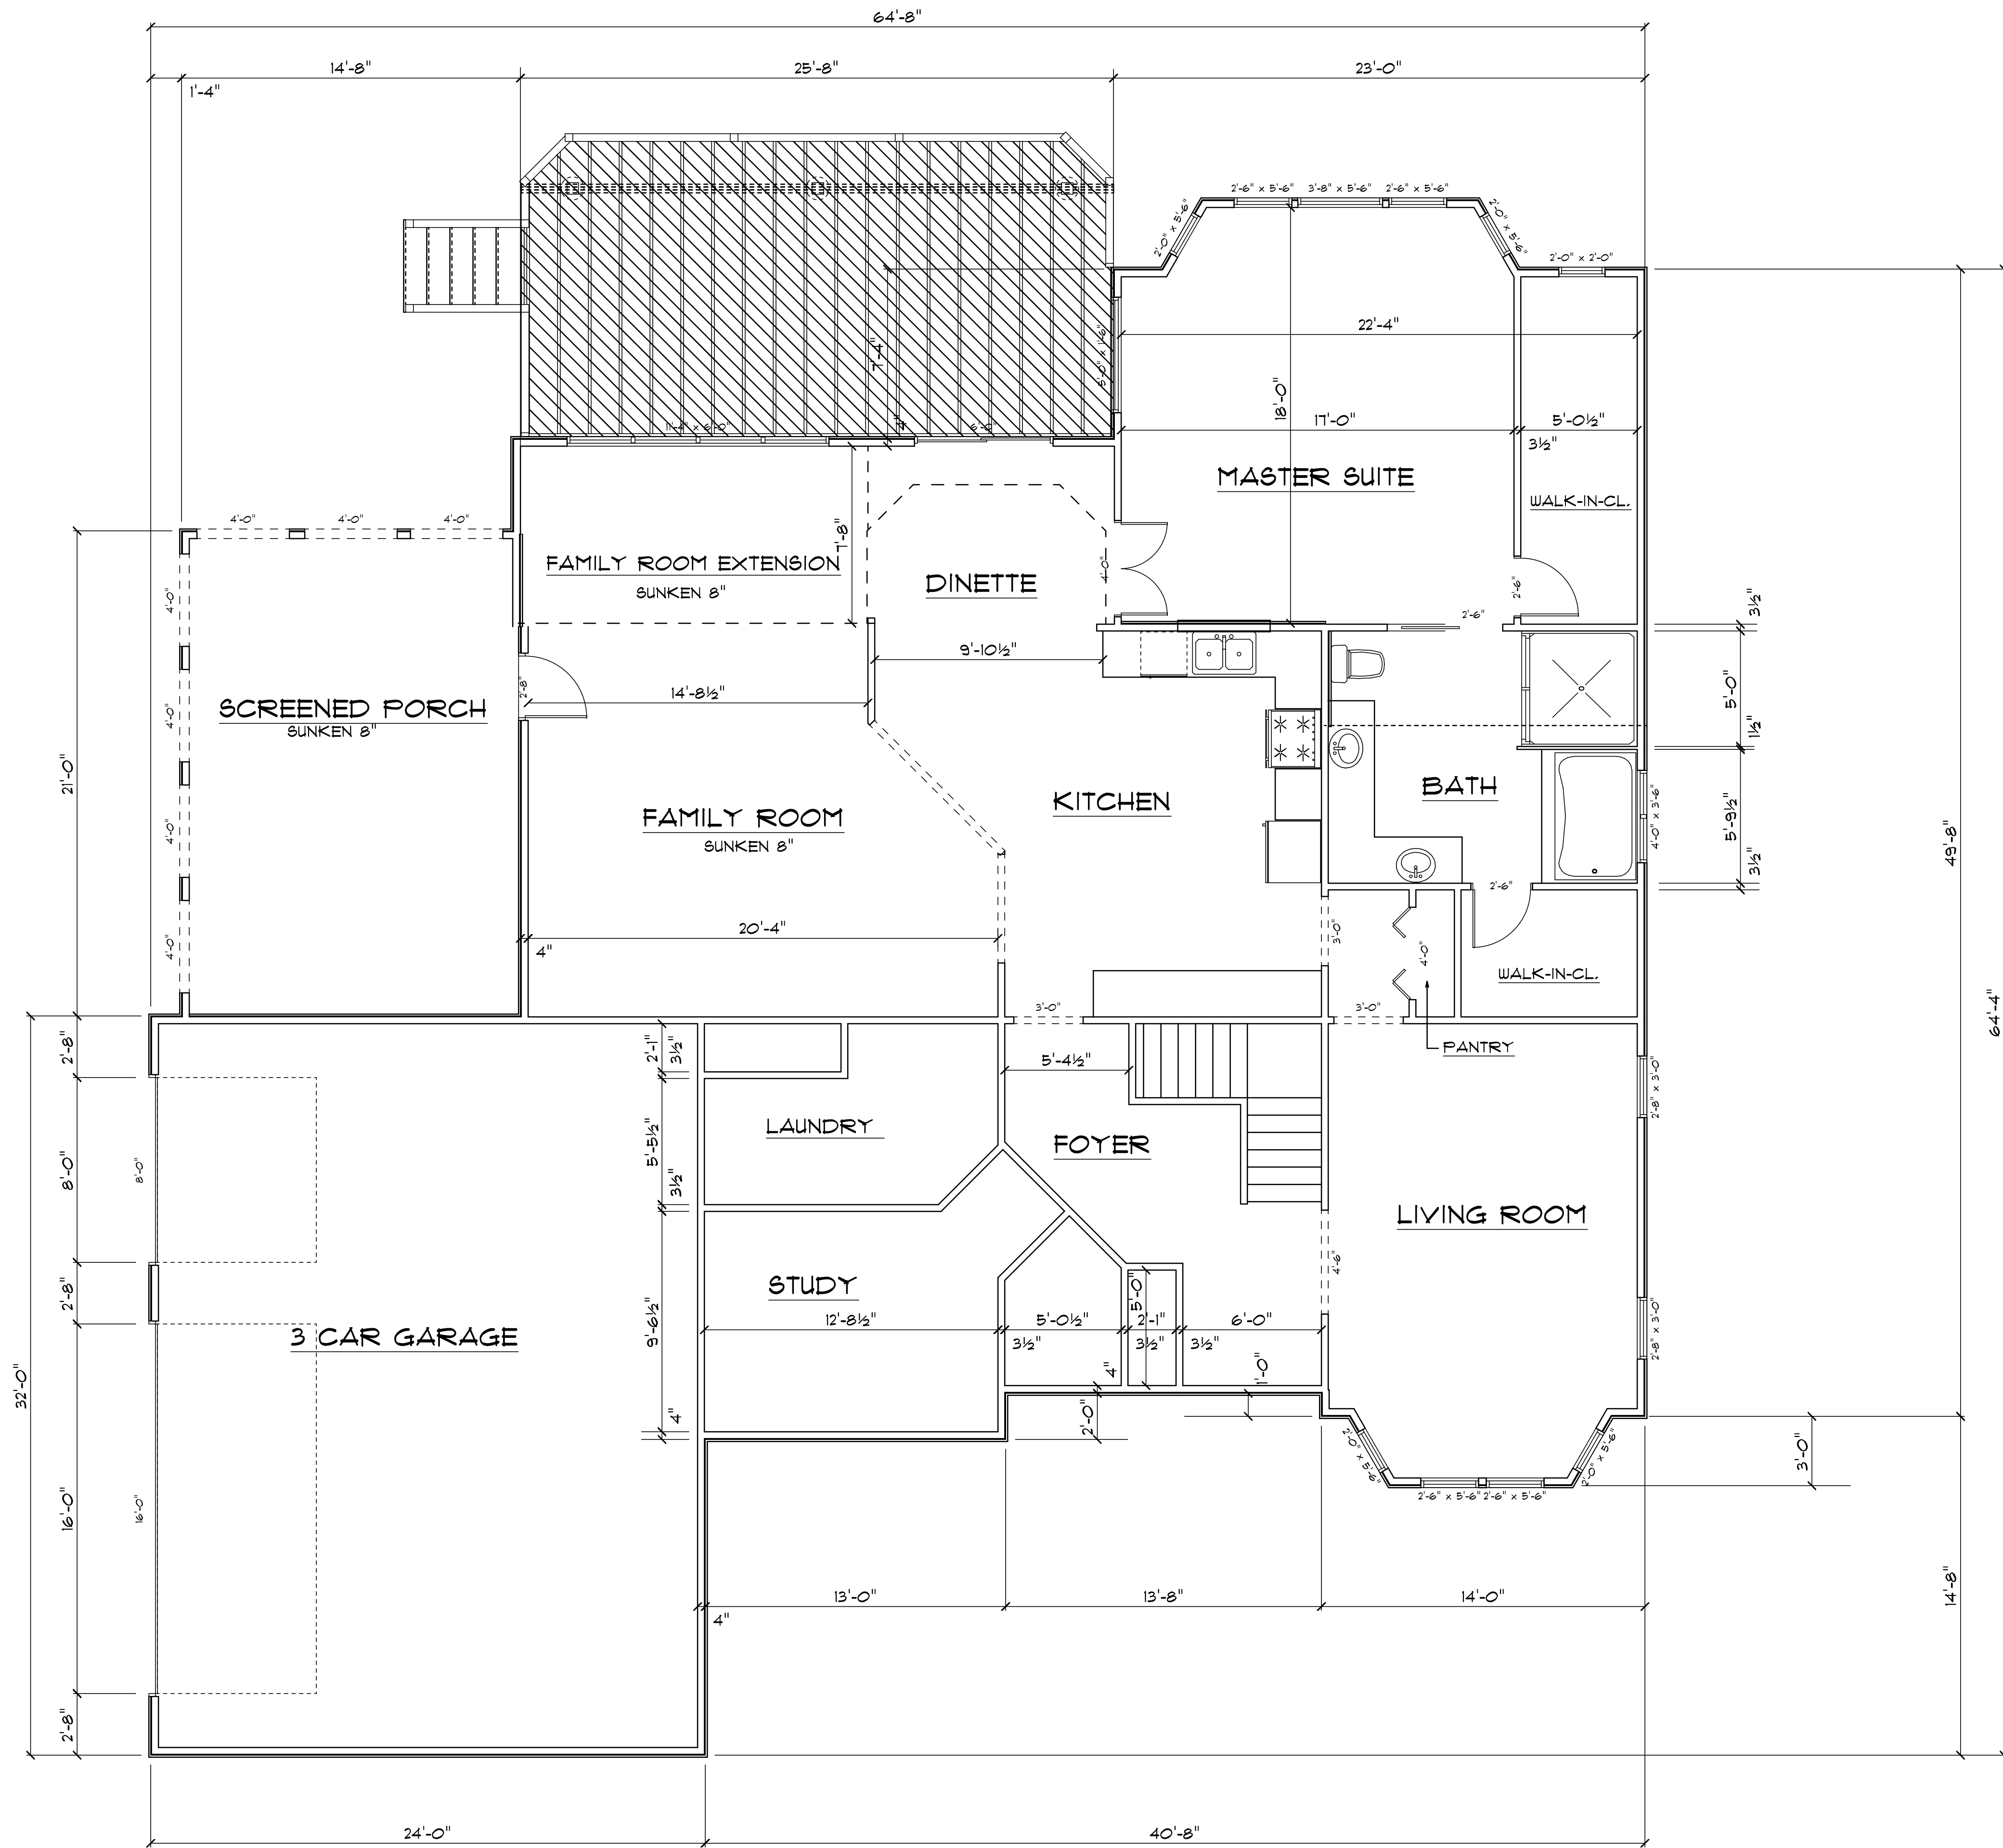

**MAIN FLOOR PLAN**  
SCALE: 1/4" = 1'-0"

**FLOOR PLAN AFTER ADDITION**